




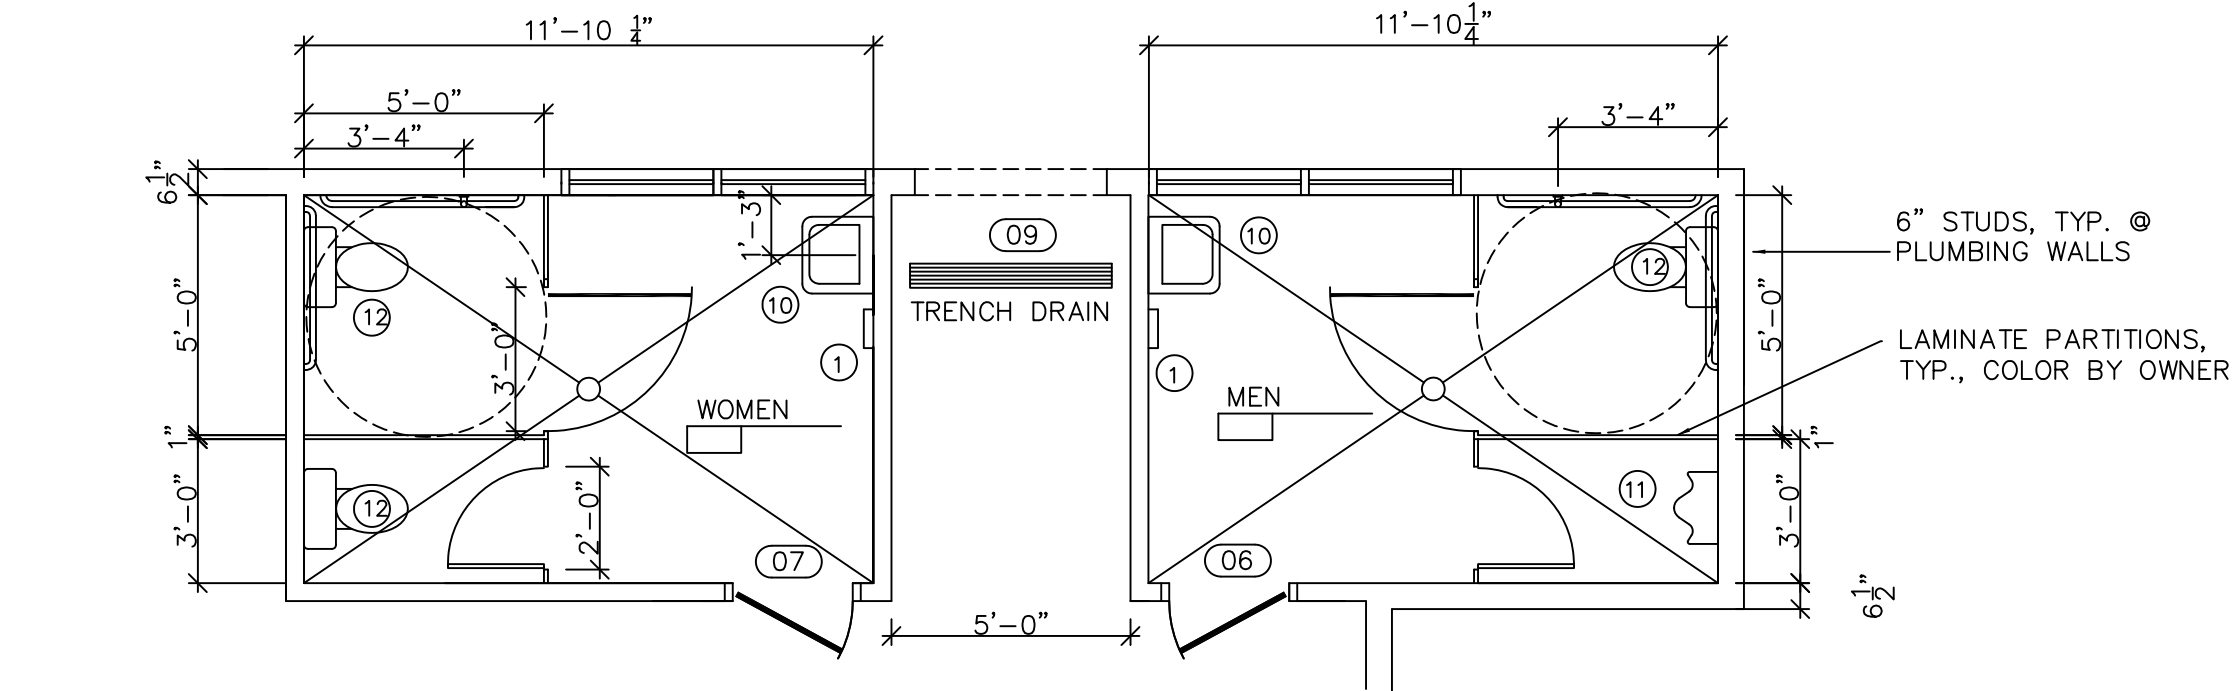

2 ENLARGED TOILET PLAN
1/4"=1'-0"

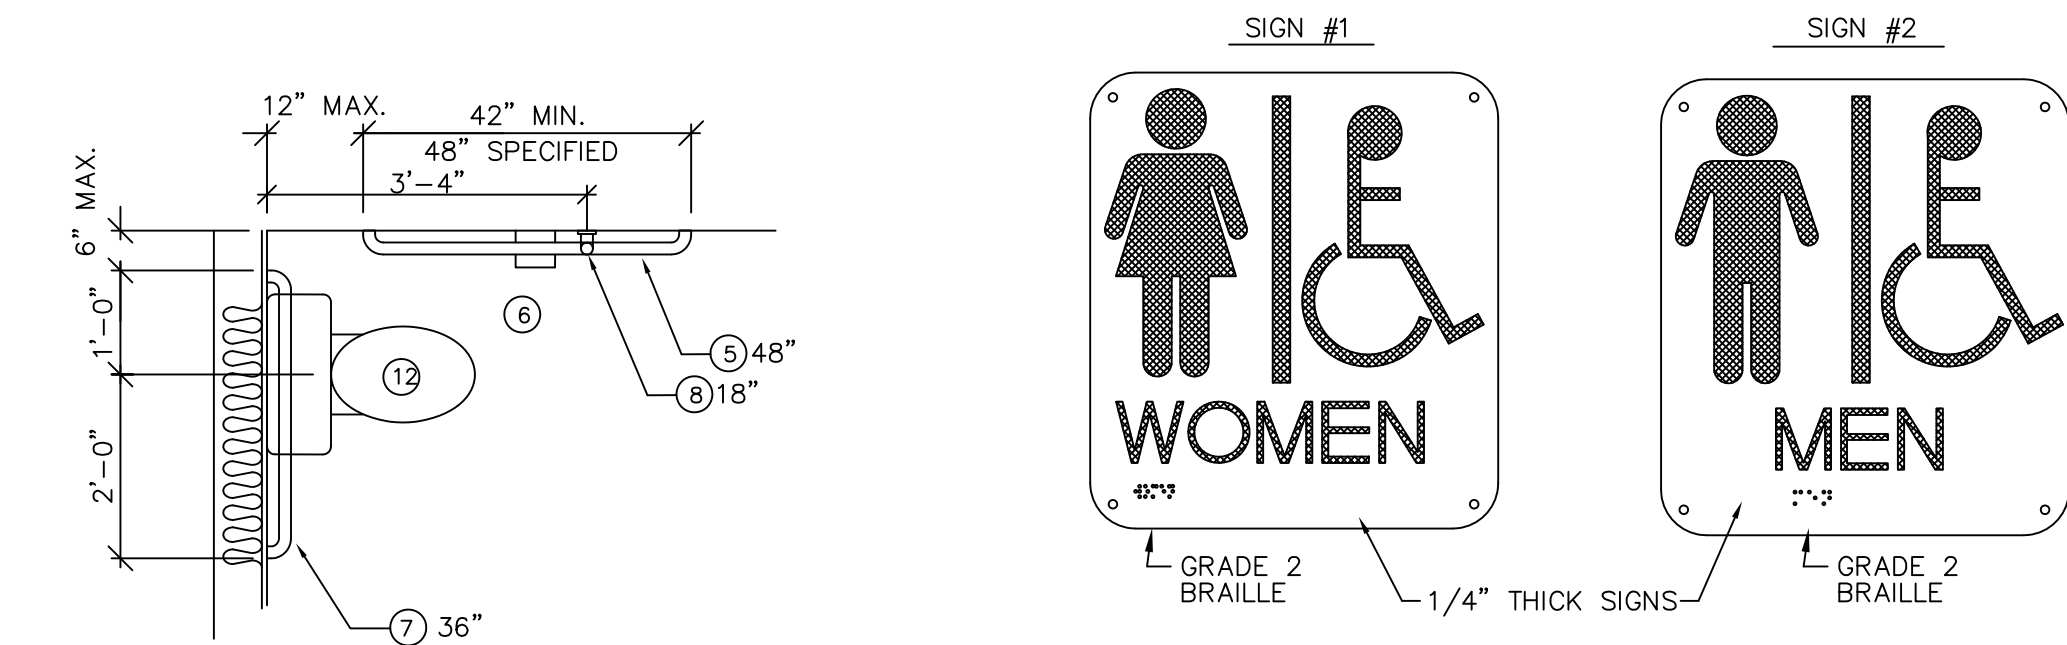


11 GRAB BAR DETAIL
1/2"=1'-0"

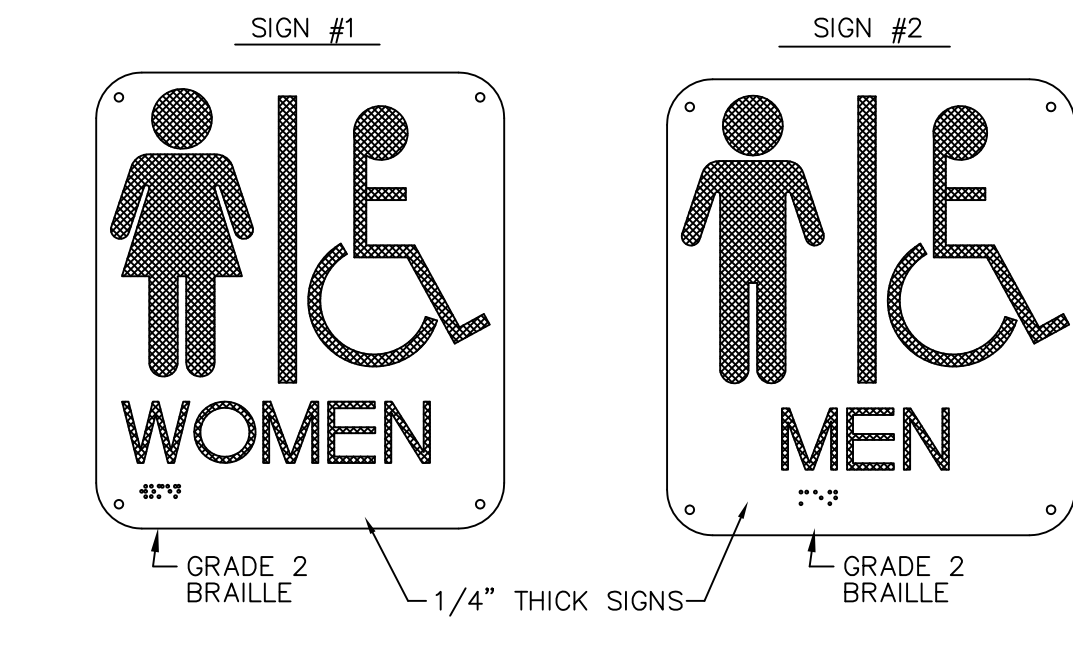

- NOTES
1. CHARACTERS AND SYMBOLS SHALL CONTRAST WITH THEIR BACKGROUND.
 2. IDENTIFICATION SYMBOLS ARE TO BE CENTERED ON DOOR 60" ABOVE FLOOR AND ARE TO BE DISTINCTLY DIFFERENT FROM THE DOOR IN COLOR AND CONTRAST.
 3. PROVIDE ROOM IDENTIFICATION SIGN ON LATCH SIDE OF DOOR.
 4. LETTERS & NUMBERS ON SIGNS SHALL BE RAISED 1/32" MIN., SHALL BE A MIN. OF 5/8" HIGH & SHALL BE SANS-SERIF UPPERCASE CHARACTERS ACCOMPANIED BY GRADE 2 BRAILLE.


10 H/C SIGN DETAIL
NTS

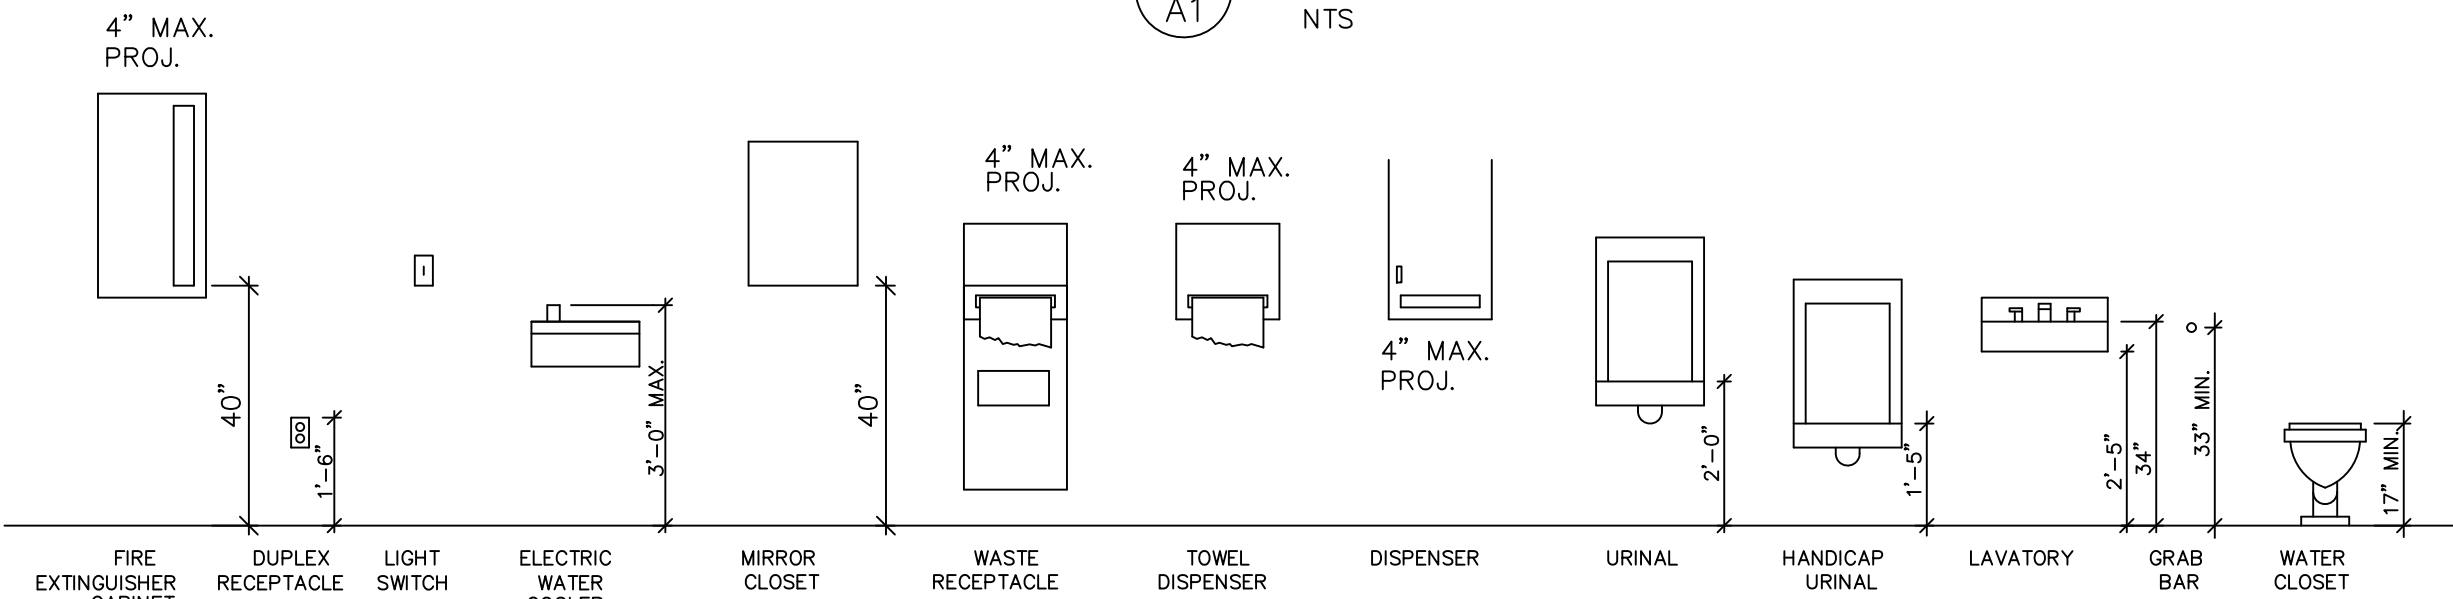



4 MOUNTING HEIGHTS
1/2" = 1'-0"



- LEGEND
- STD. DUPLEX CONVENIENCE OUTLET
 - COMPUTER OUTLET
 - DOUBLE DUPLEX RECEPTACLE
 - STD. TELEPHONE WALL OUTLET
 - STD. TELEPHONE WALL OUTLET
 - 2 x 4 LAY-IN LIGHT FIXTURE
 - 2 x 2 LAY-IN FIXTURE
 - 2 x 4 EMERGENCY LIGHT W/ BATTERY BACK-UP
 - EXIT LIGHT
 - PERIMETER CEILING DIFFUSER
 - CEILING DIFFUSER
 - CEILING RETURN GRILLE
 - TELEVISION
 - PENDANT LIGHT
 - CEILING FAN

BATH ACCESSORIES	
NUMBER	DESCRIPTION
1	PAPER TOWEL DISP. - BY OWNER INSTALLED BY G.C.
2	MIRROR - BOBRICK B165-2436 - INSTALLED BY G.C.
3	SOAP DISPENSER - BY OWNER INSTALLED BY G.C.
4	NOT USED
5	48" GRAB BAR - BOBRICK B-6106-42 INSTALLED BY G.C.
6	TOILET PAPER DISPENSER - BY OWNER INSTALLED BY G.C.
7	36" GRAB BAR - BOBRICK B-6106-36 INSTALLED BY G.C.
8	18" VERT. GRAB BAR
9	NOT USED
10	HAND LAVATORY - WALL HUNG
11	URINAL - WALL MOUNTED
12	WATER CLOSET - FLOOR MTD. W/ FLUSH VALVE
NOTES: 1) PROVIDE SOLID BLOCKING AND ANCHORS TO ATTACH ALL ACCESSORIES.	

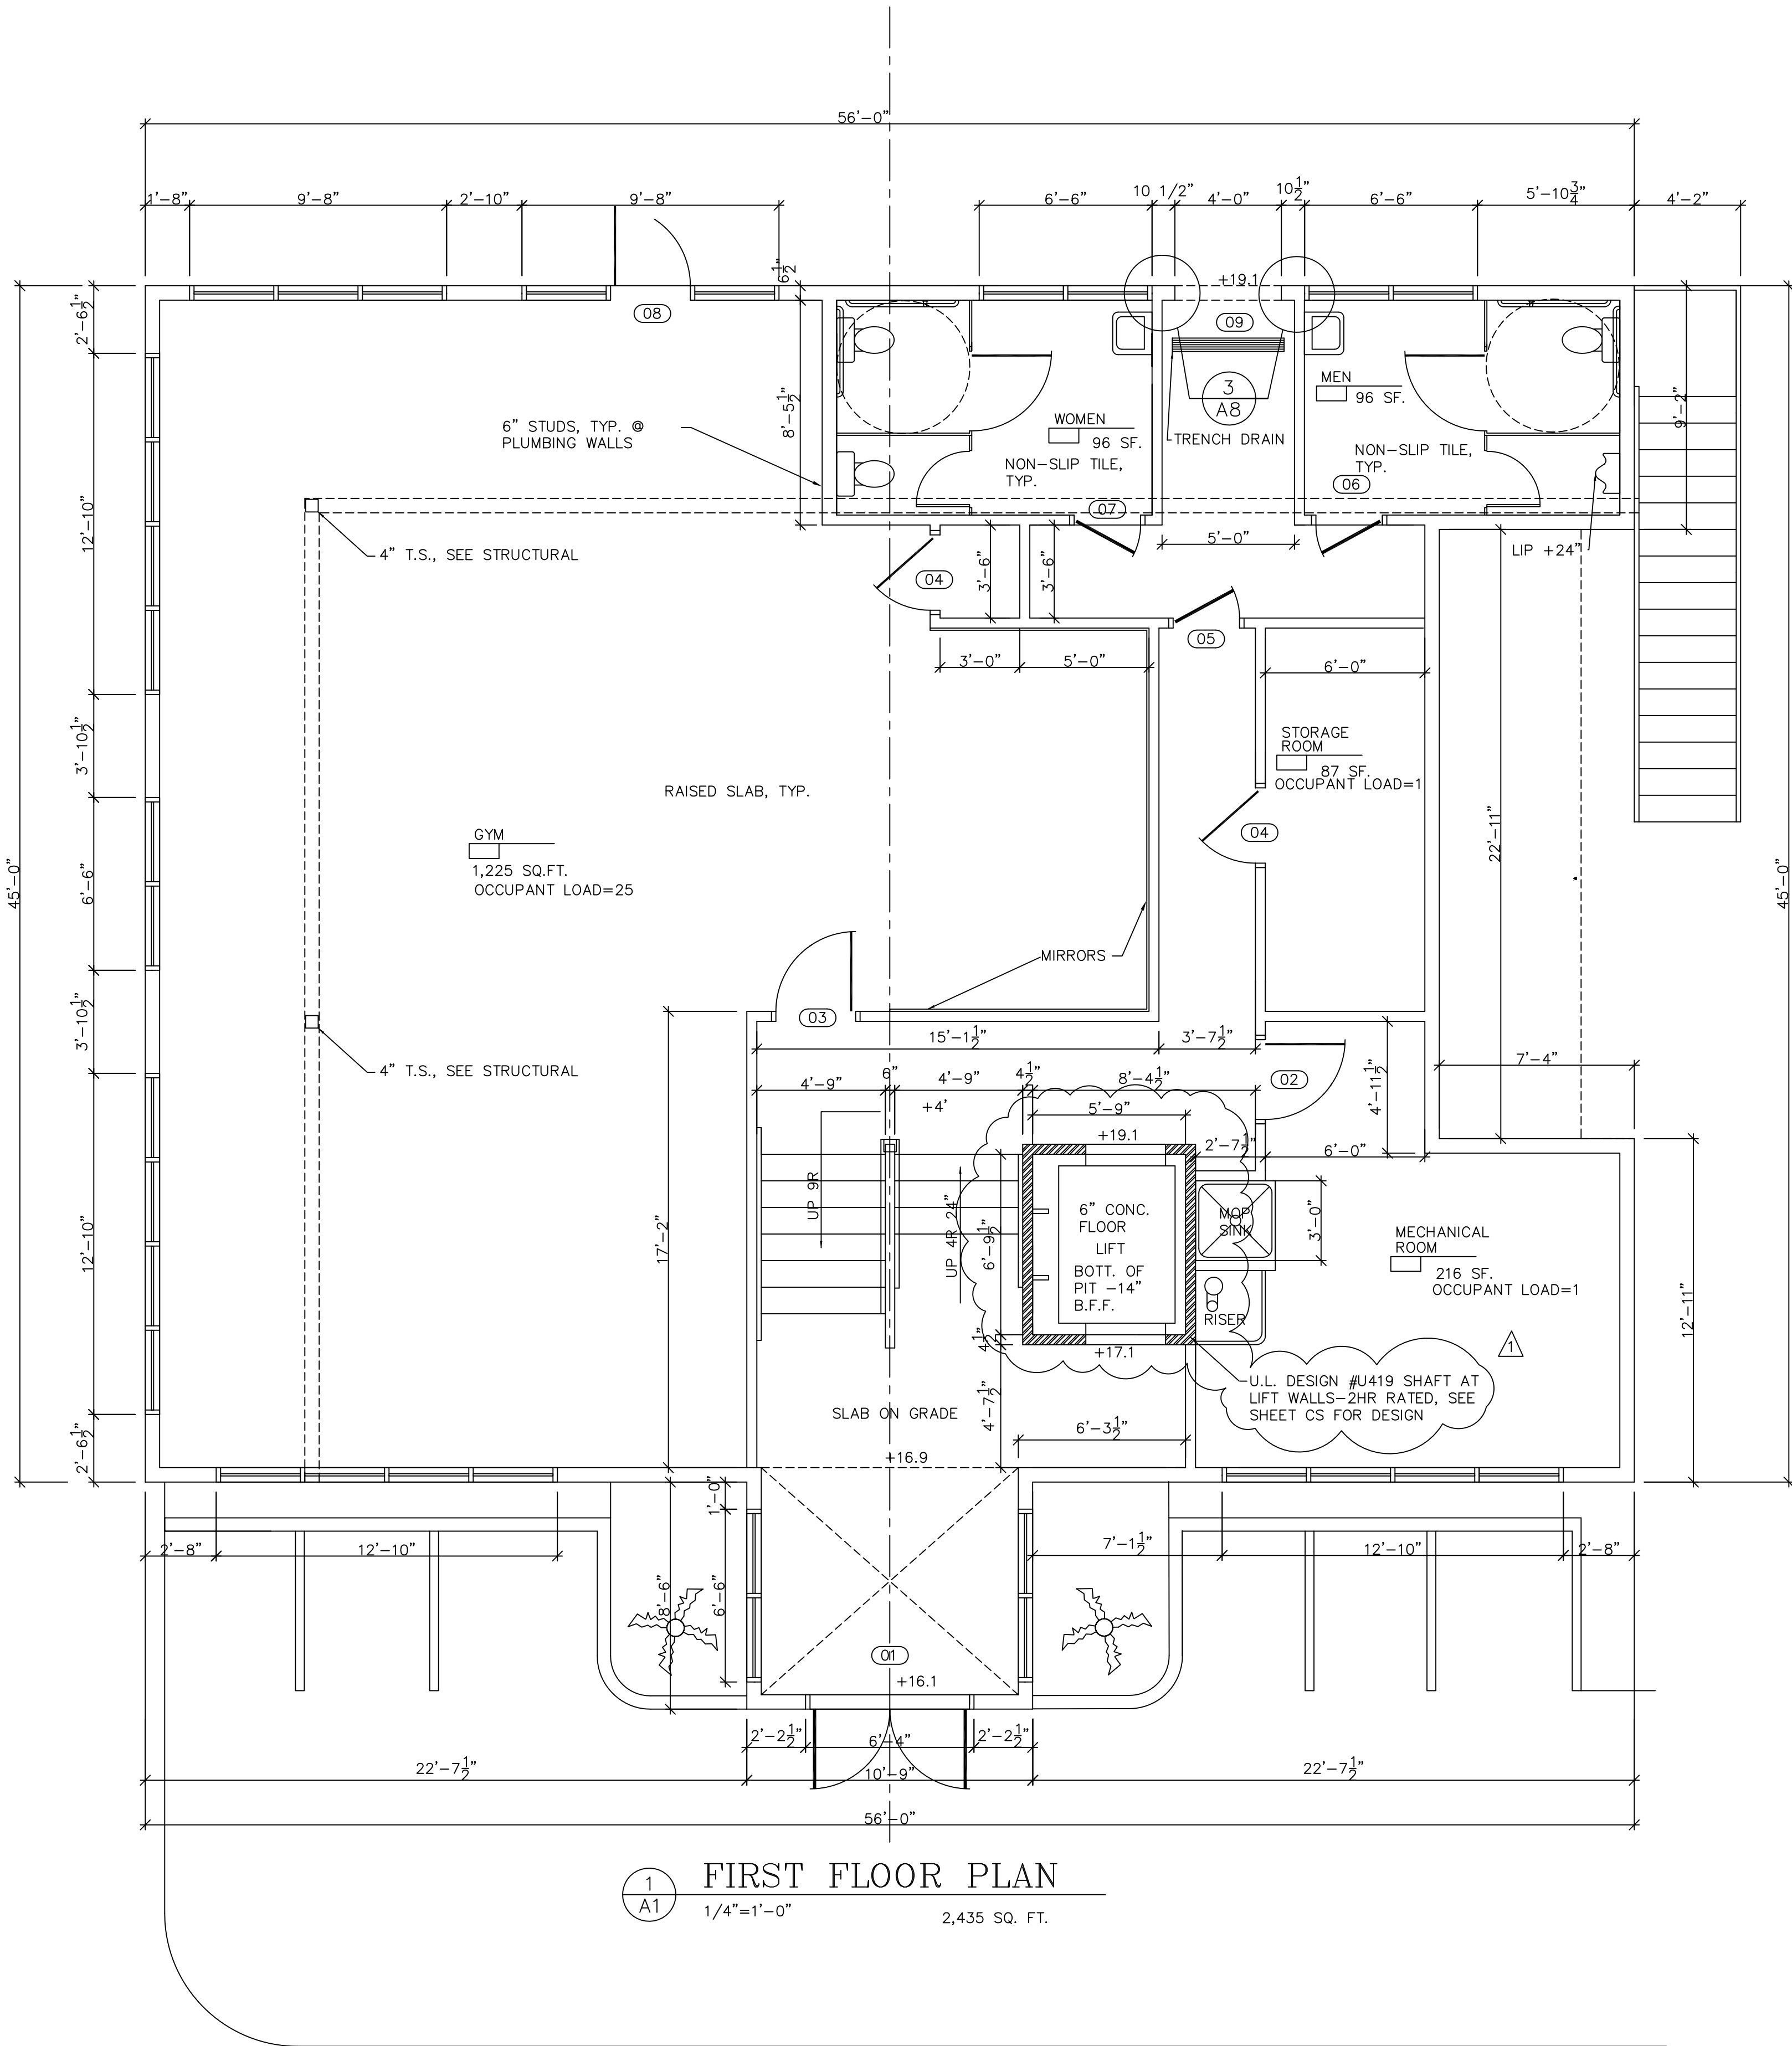


1 FIRST FLOOR PLAN
1/4"=1'-0" 2,435 SQ. FT.

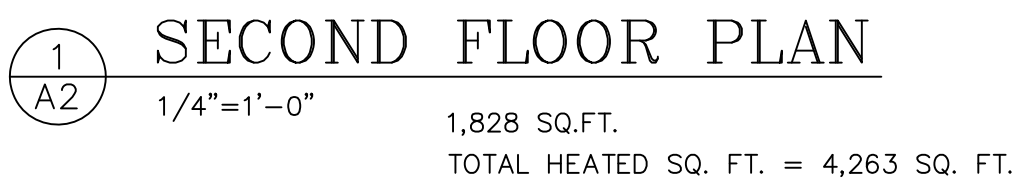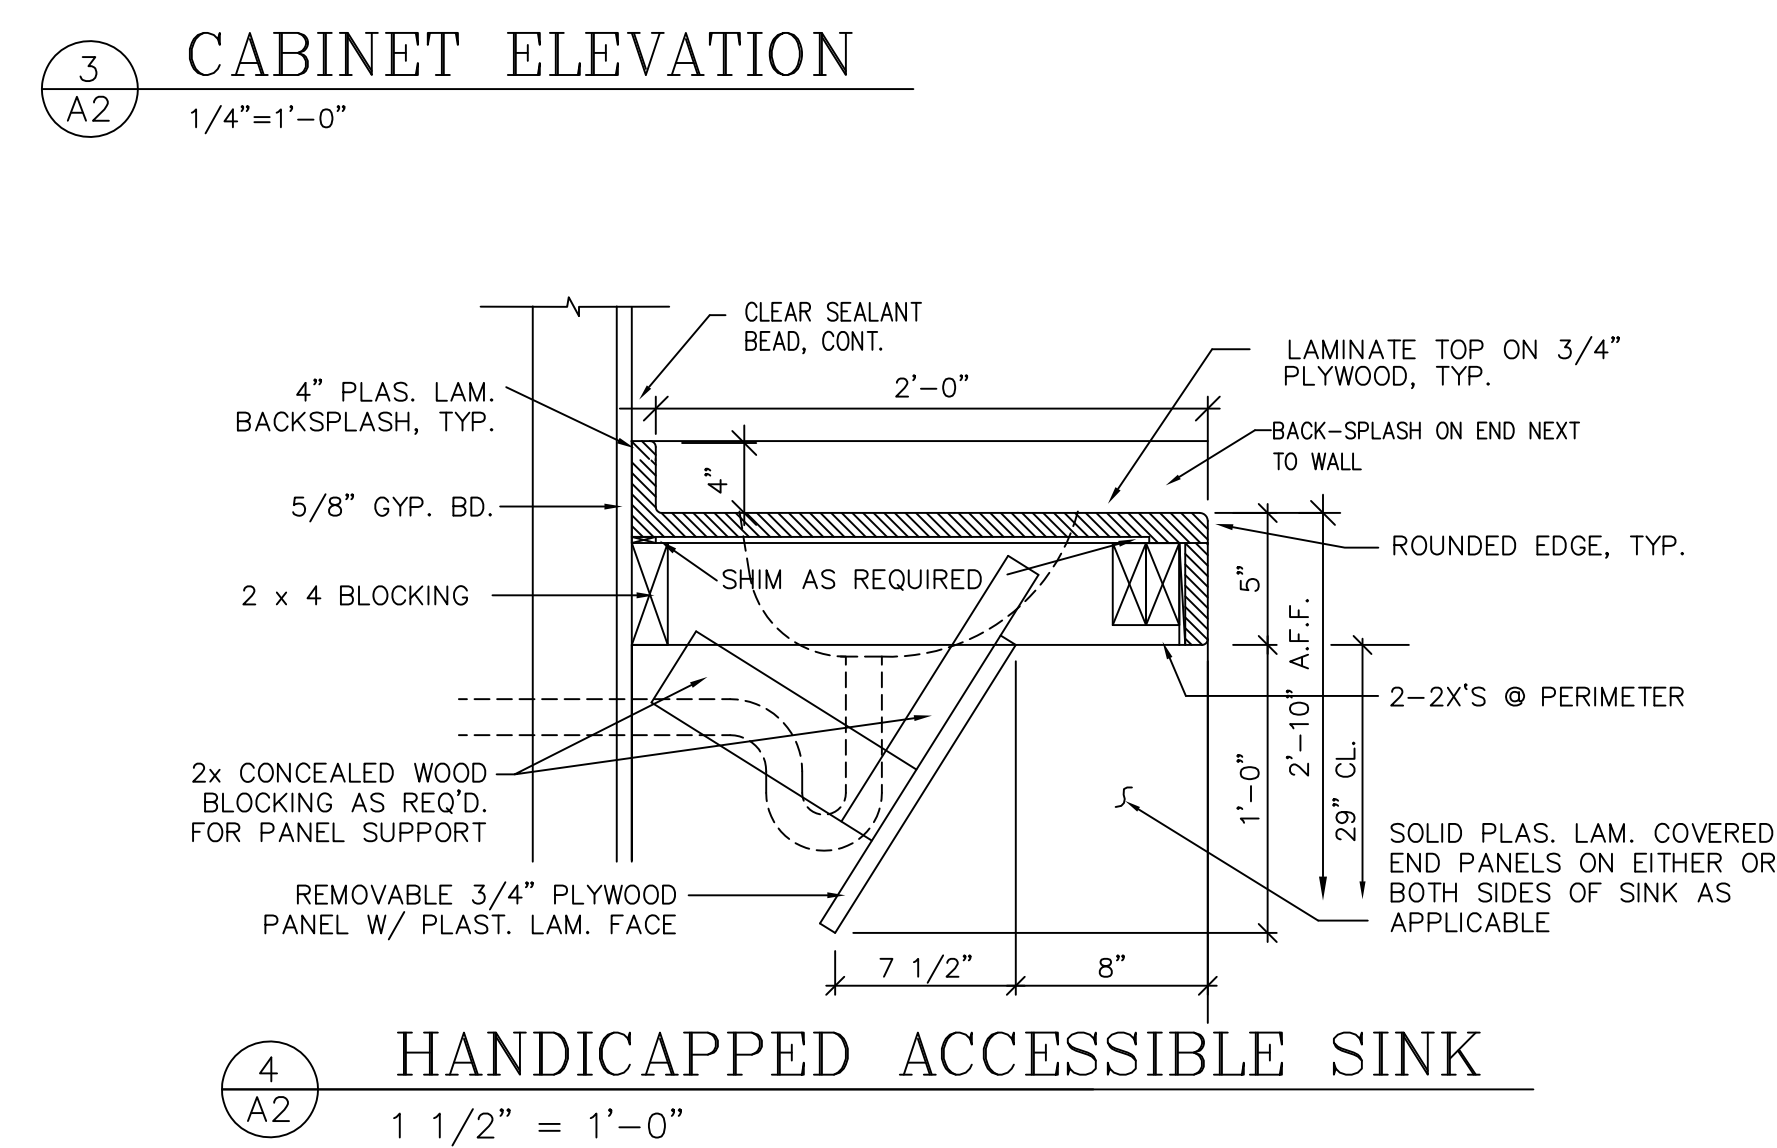

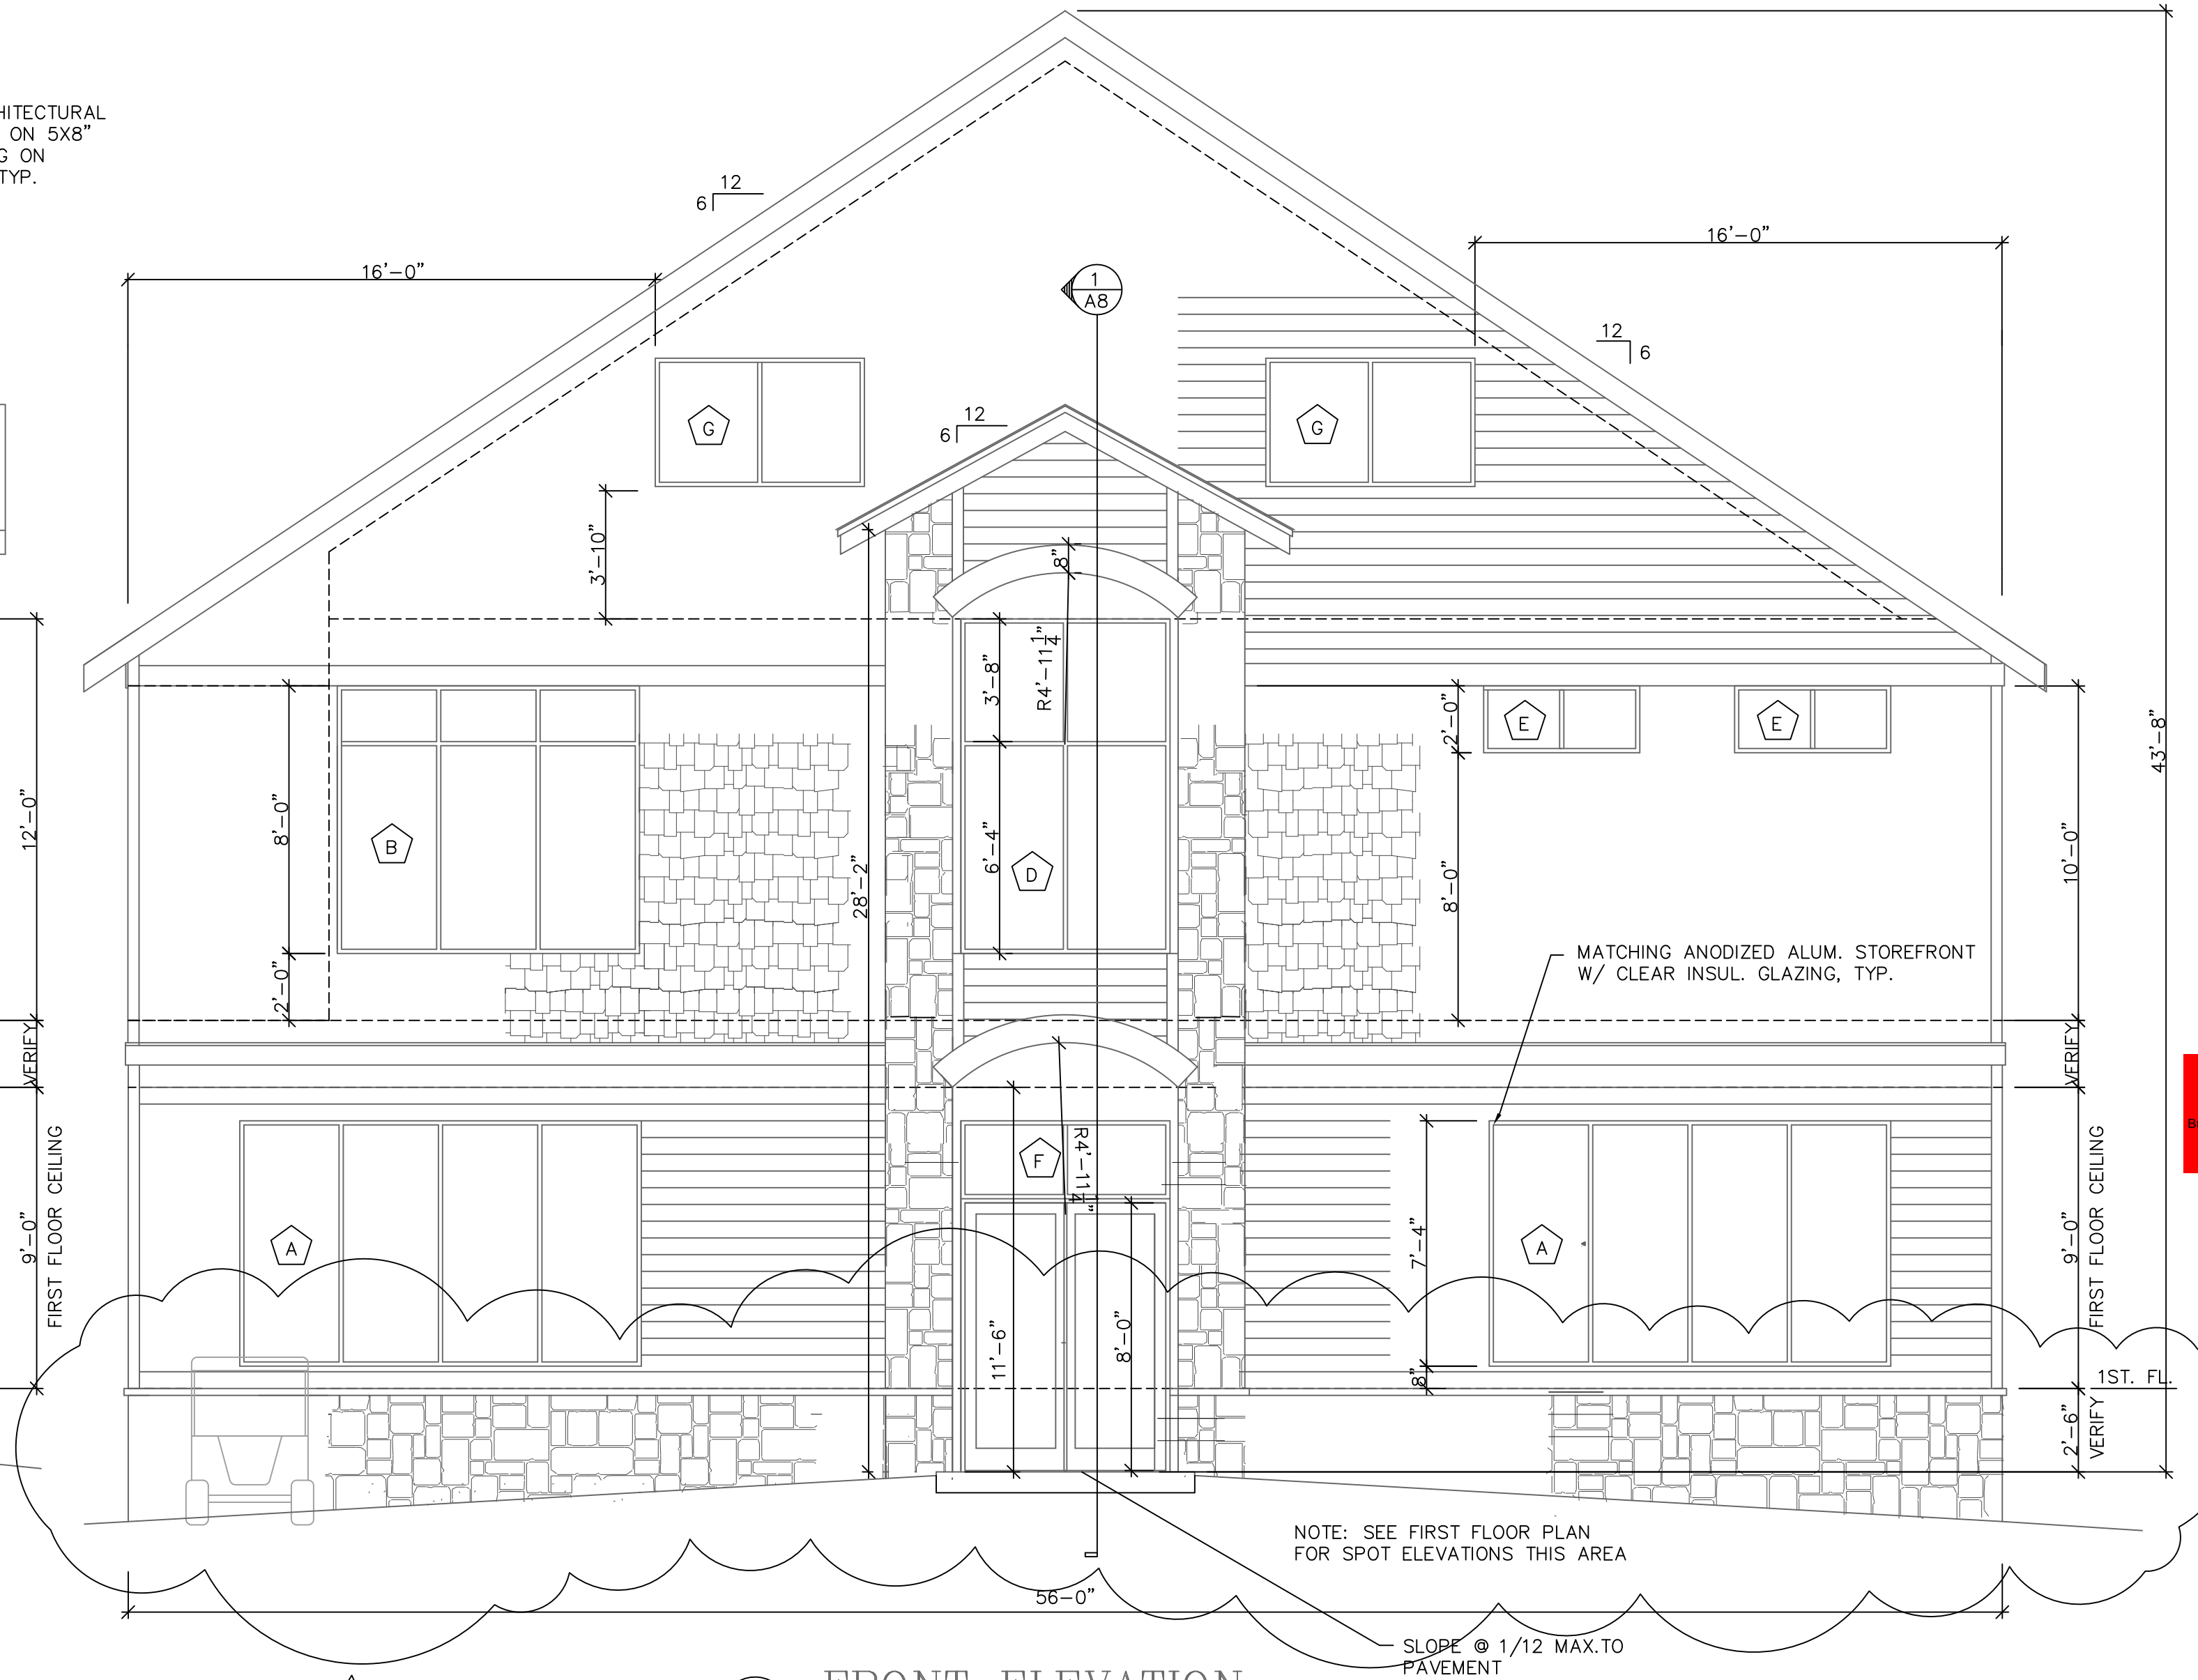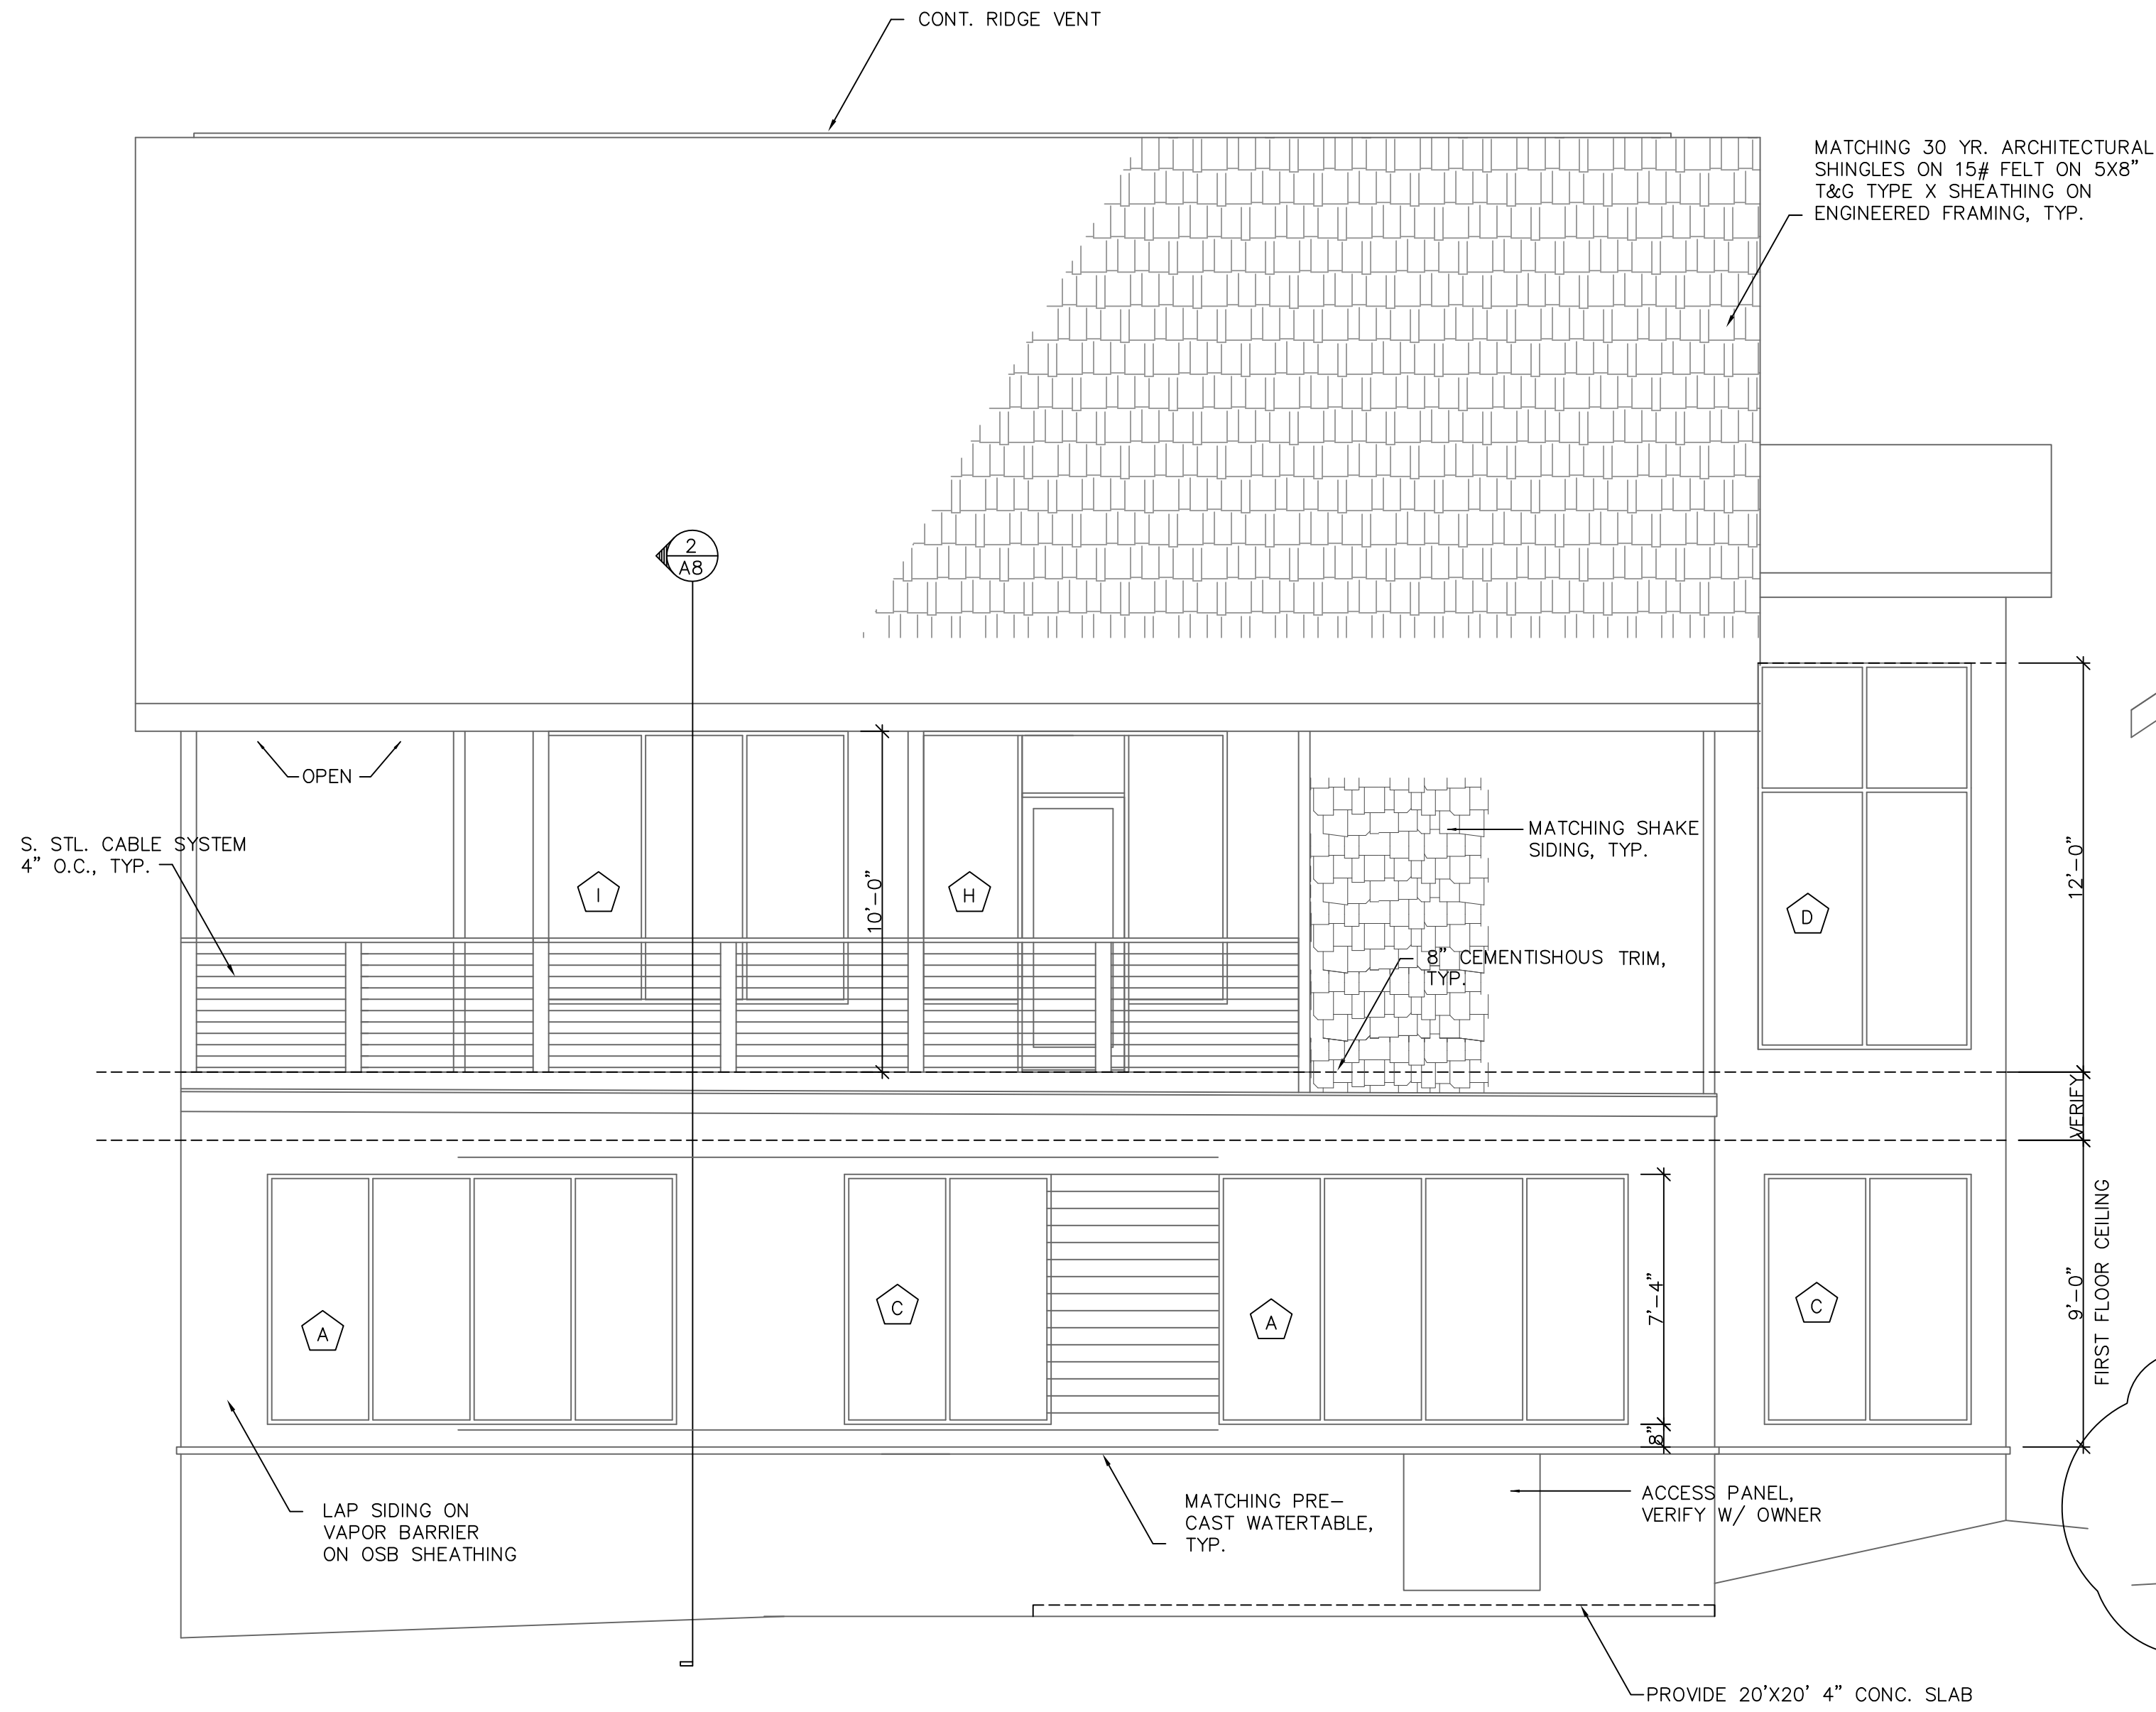


2 A3 LEFT SIDE ELEVATION
1/4"=1'-0"


1 A3 FRONT ELEVATION
1/4"=1'-0"

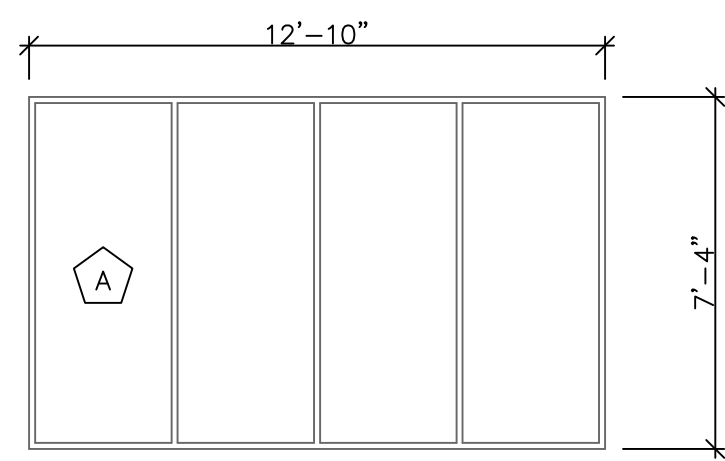


FRAME TYPE-A

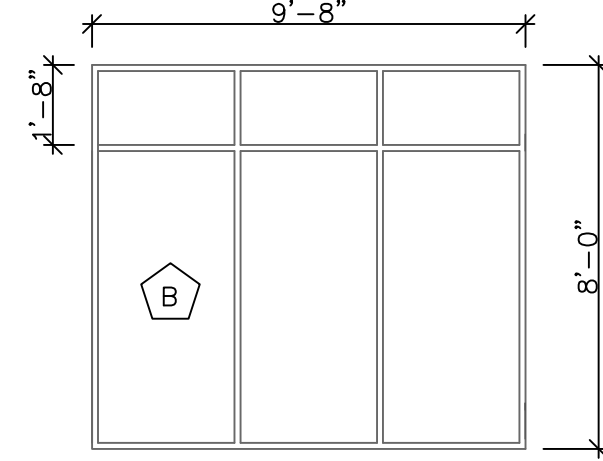


FRAME TYPE-B

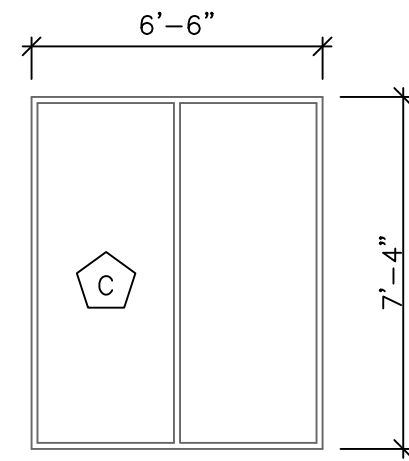


FRAME TYPE-C

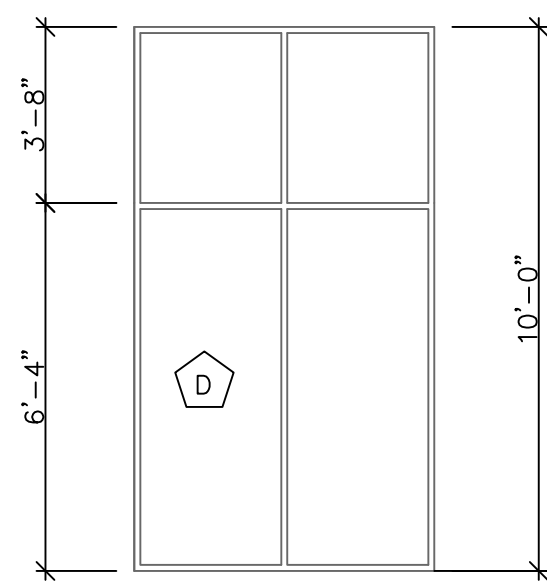


FRAME TYPE-D

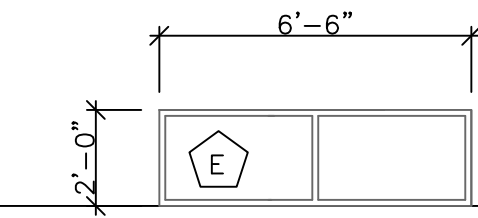


FRAME TYPE-E

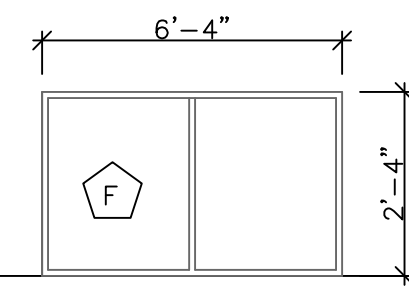


FRAME TYPE-F

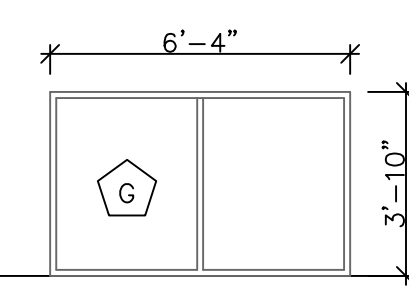

FRAME TYPE-G

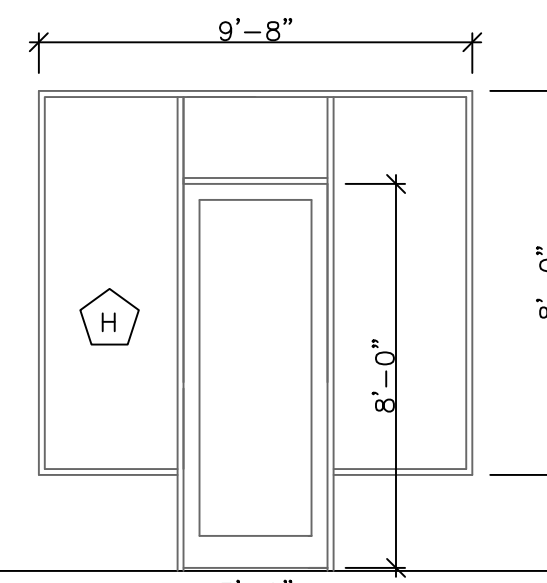

FRAME TYPE-H

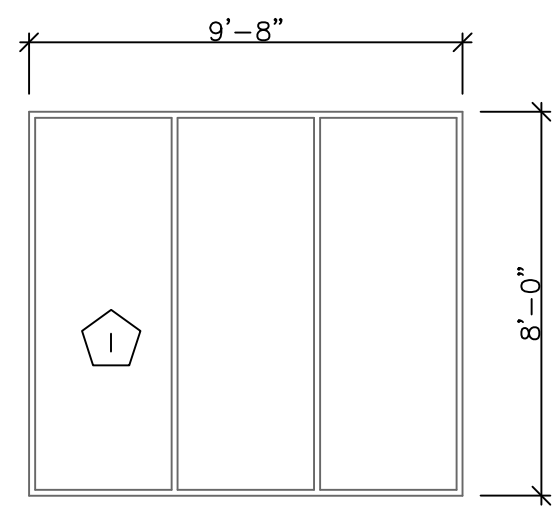

FRAME TYPE-I

JIM GOODWIN
ARCHITECT, PLLC

PHONE 704-609-1884
E-MAIL jimgoodwinarch@aol.com

Reviewed for Code Compliance
Kevin Rape
Building Plans Reviewer
Brunswick County
12/30/2025

Reviewed for Code Compliance
Fire
Joe Oliver
Building Plans Reviewer
Brunswick County

Project LOCKWOOD FOLLY POOL HOUSE
18 CLUBHOUSE DR., SUPPLY, N.C.

Sheet Title EXTERIOR ELEVATIONS
1/4" = 1'-0"

Project Architect/
Job Captain
GOODWIN
DRAWN BY:
GOODWIN
DATE DRAWN:
9-19-24


Revisions

No. 1 Date 9-24-25
No. 2 Date 12-18-25
No. Date
No. Date


Issue Date

Project Number
1508


Sheet A-3 Of 10
CAD DWG: 1508-A3 @ 1/4"

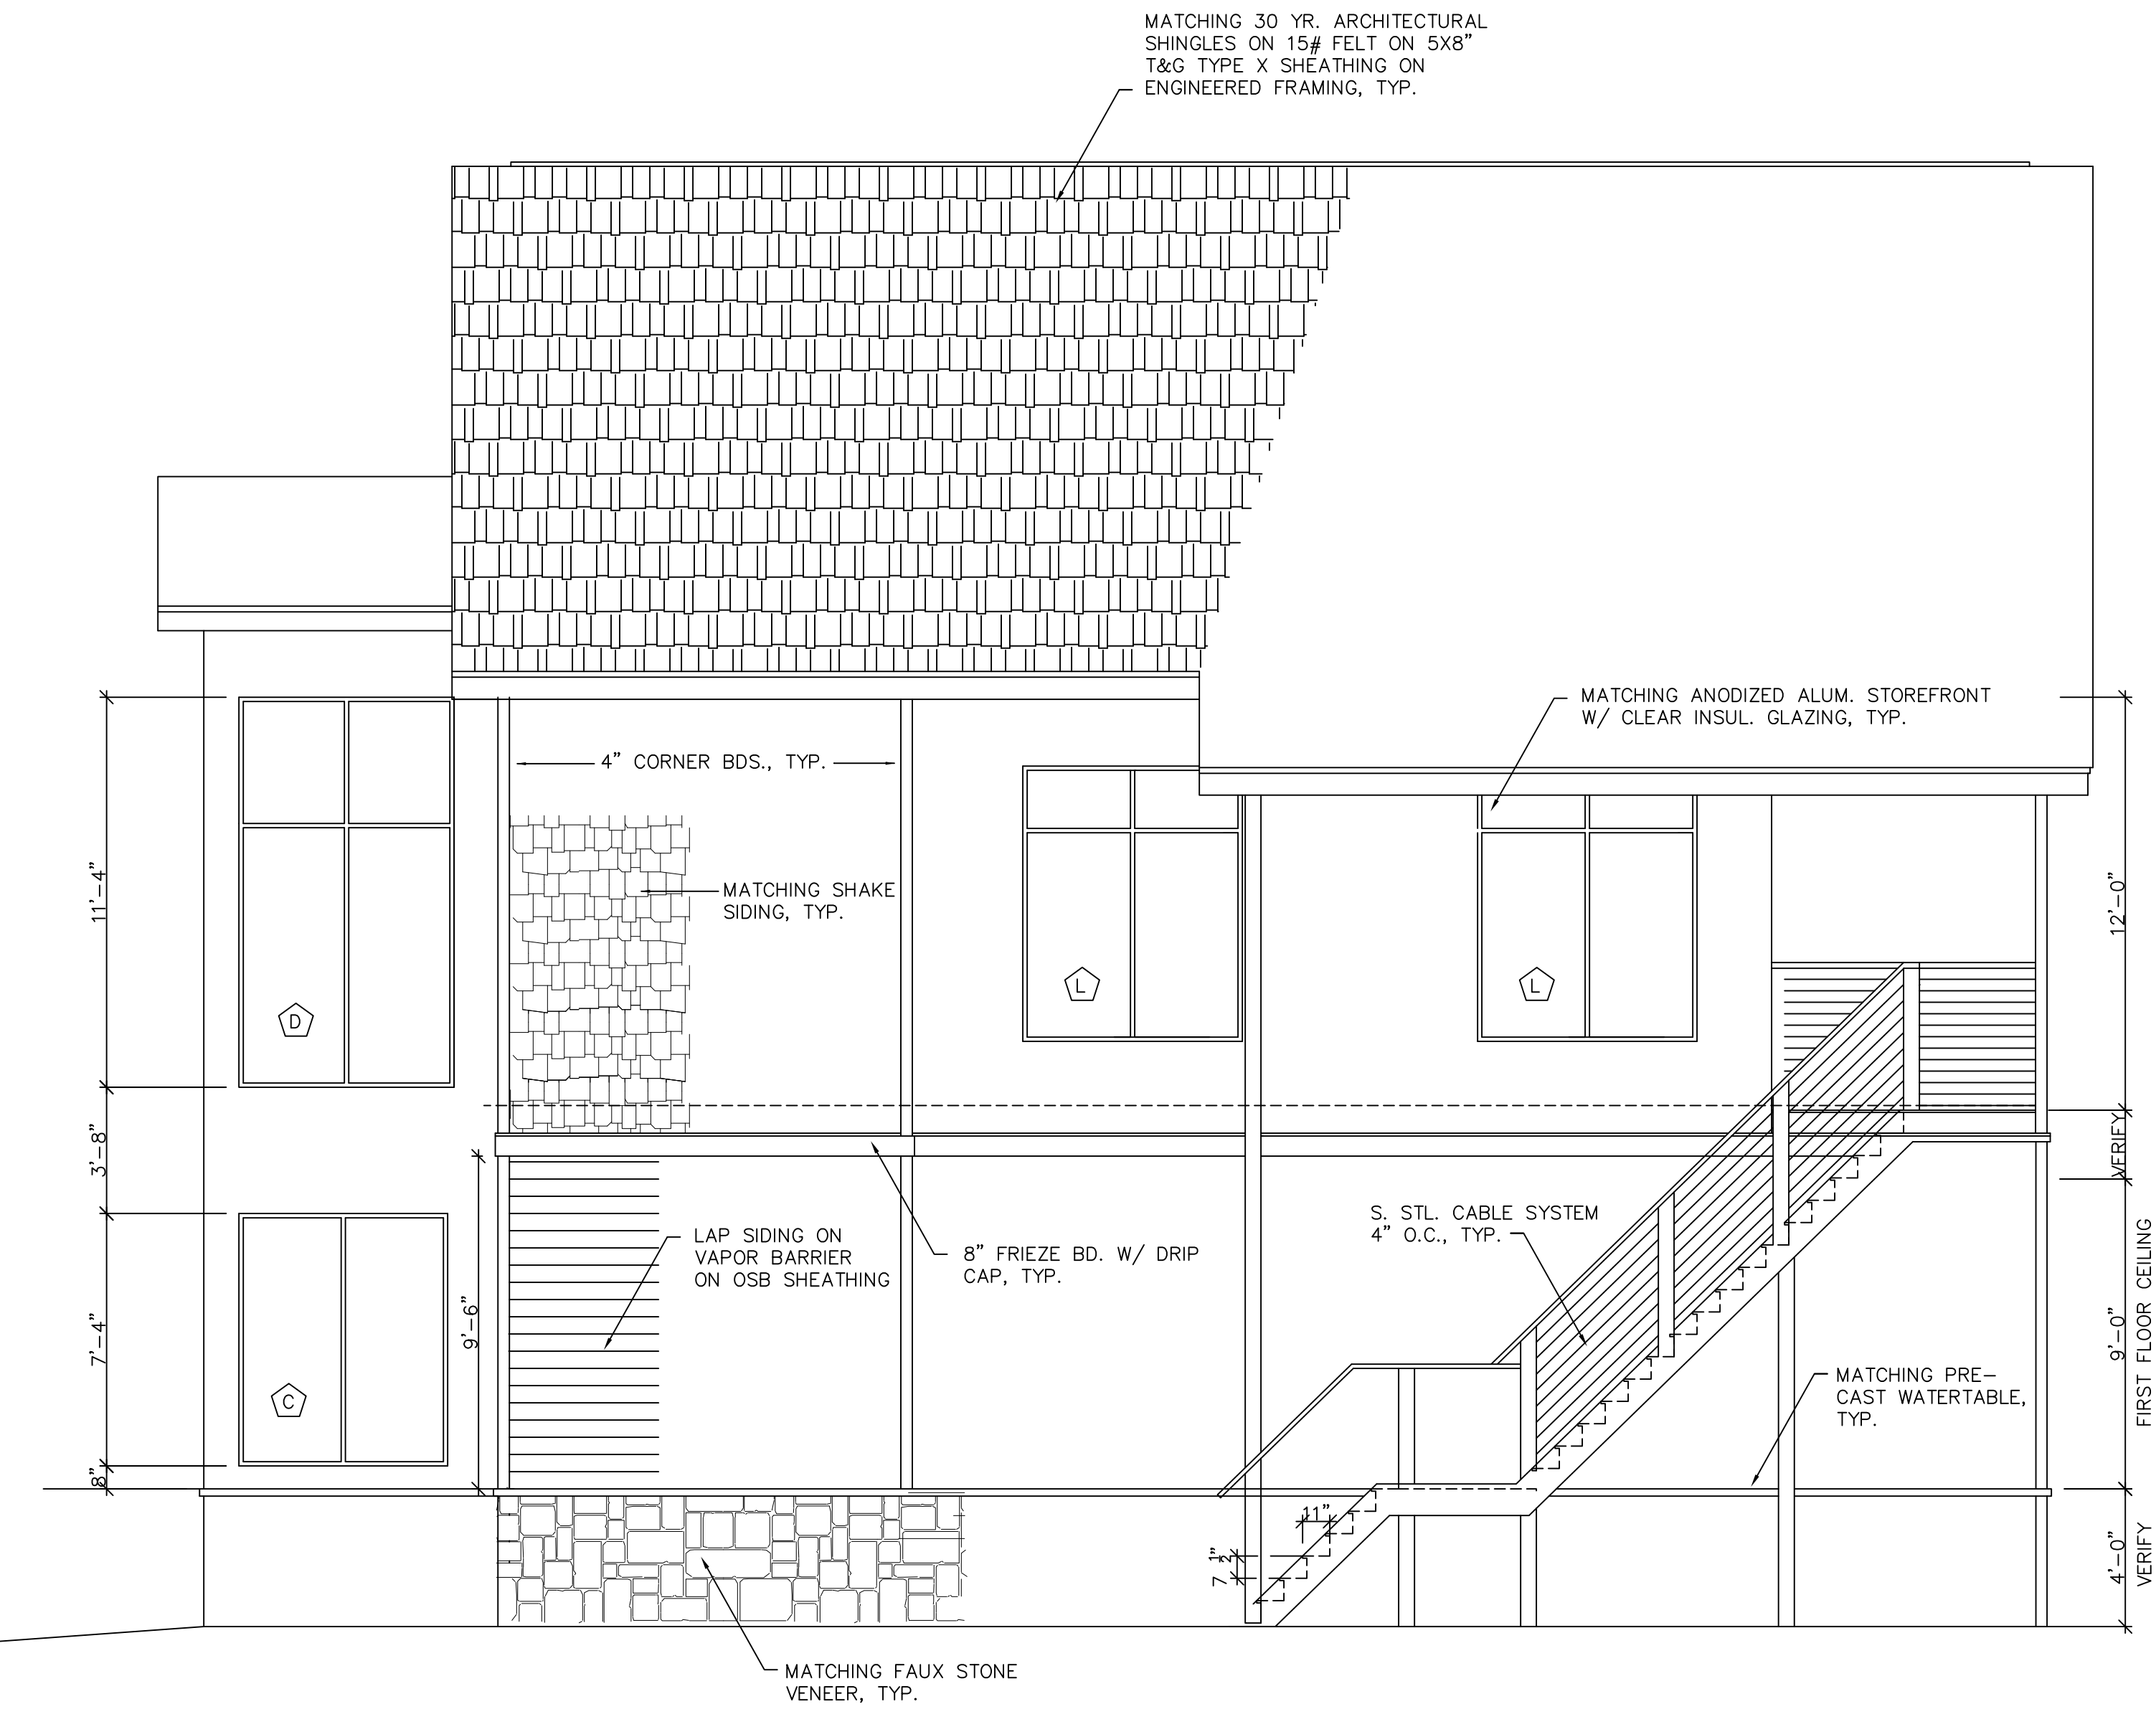

2 RIGHT SIDE ELEVATION
A4 1/4"=1'-0"

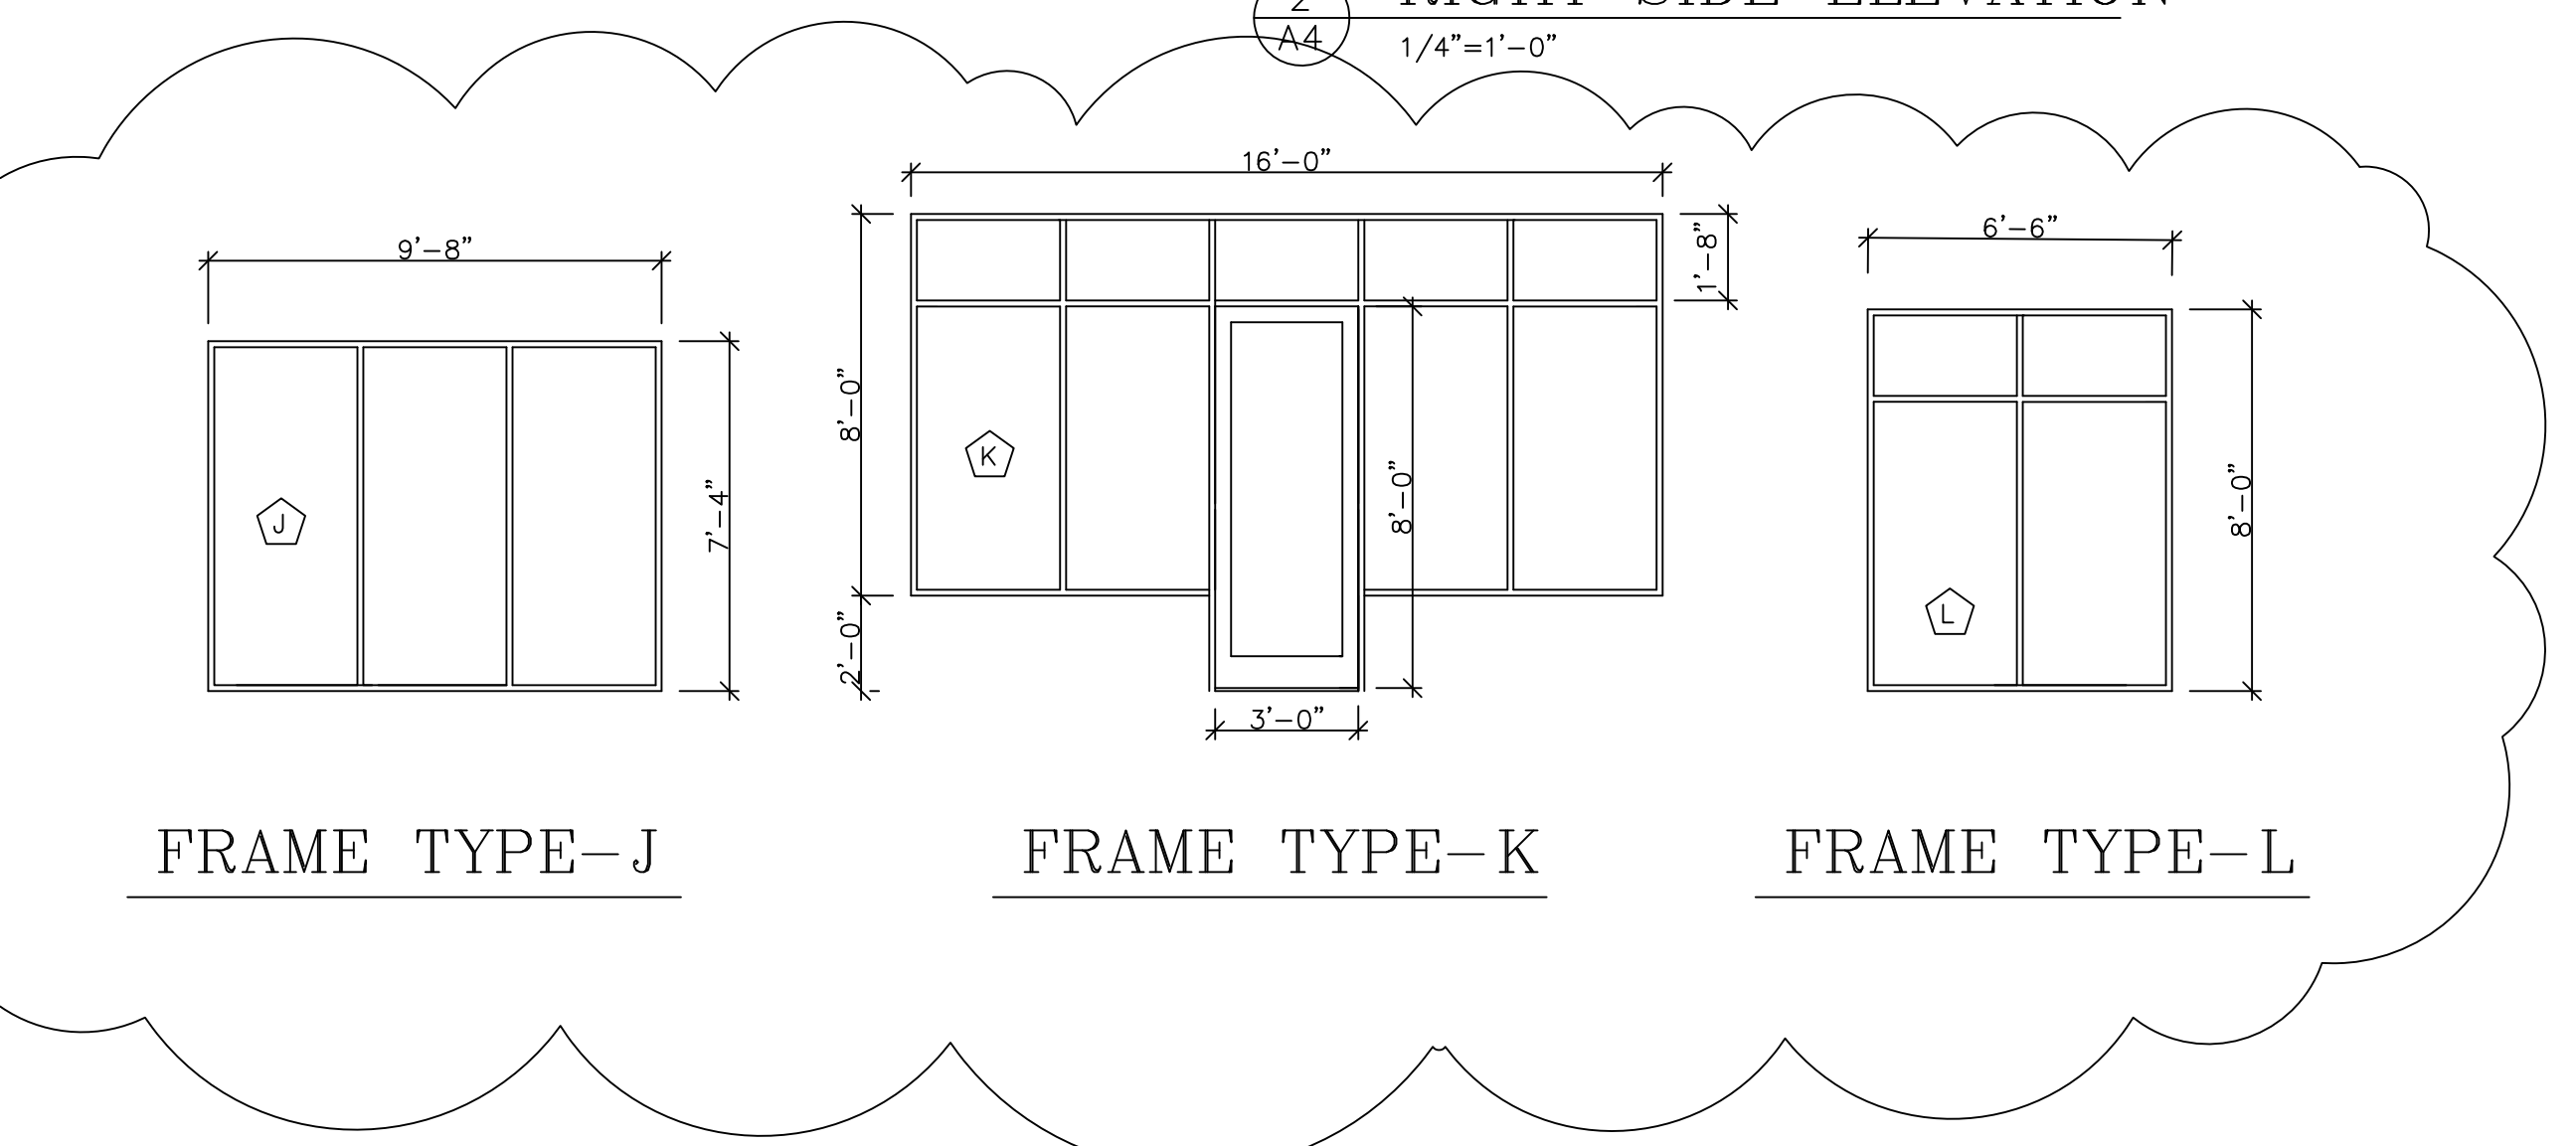

FRAME TYPE-J FRAME TYPE-K FRAME TYPE-L

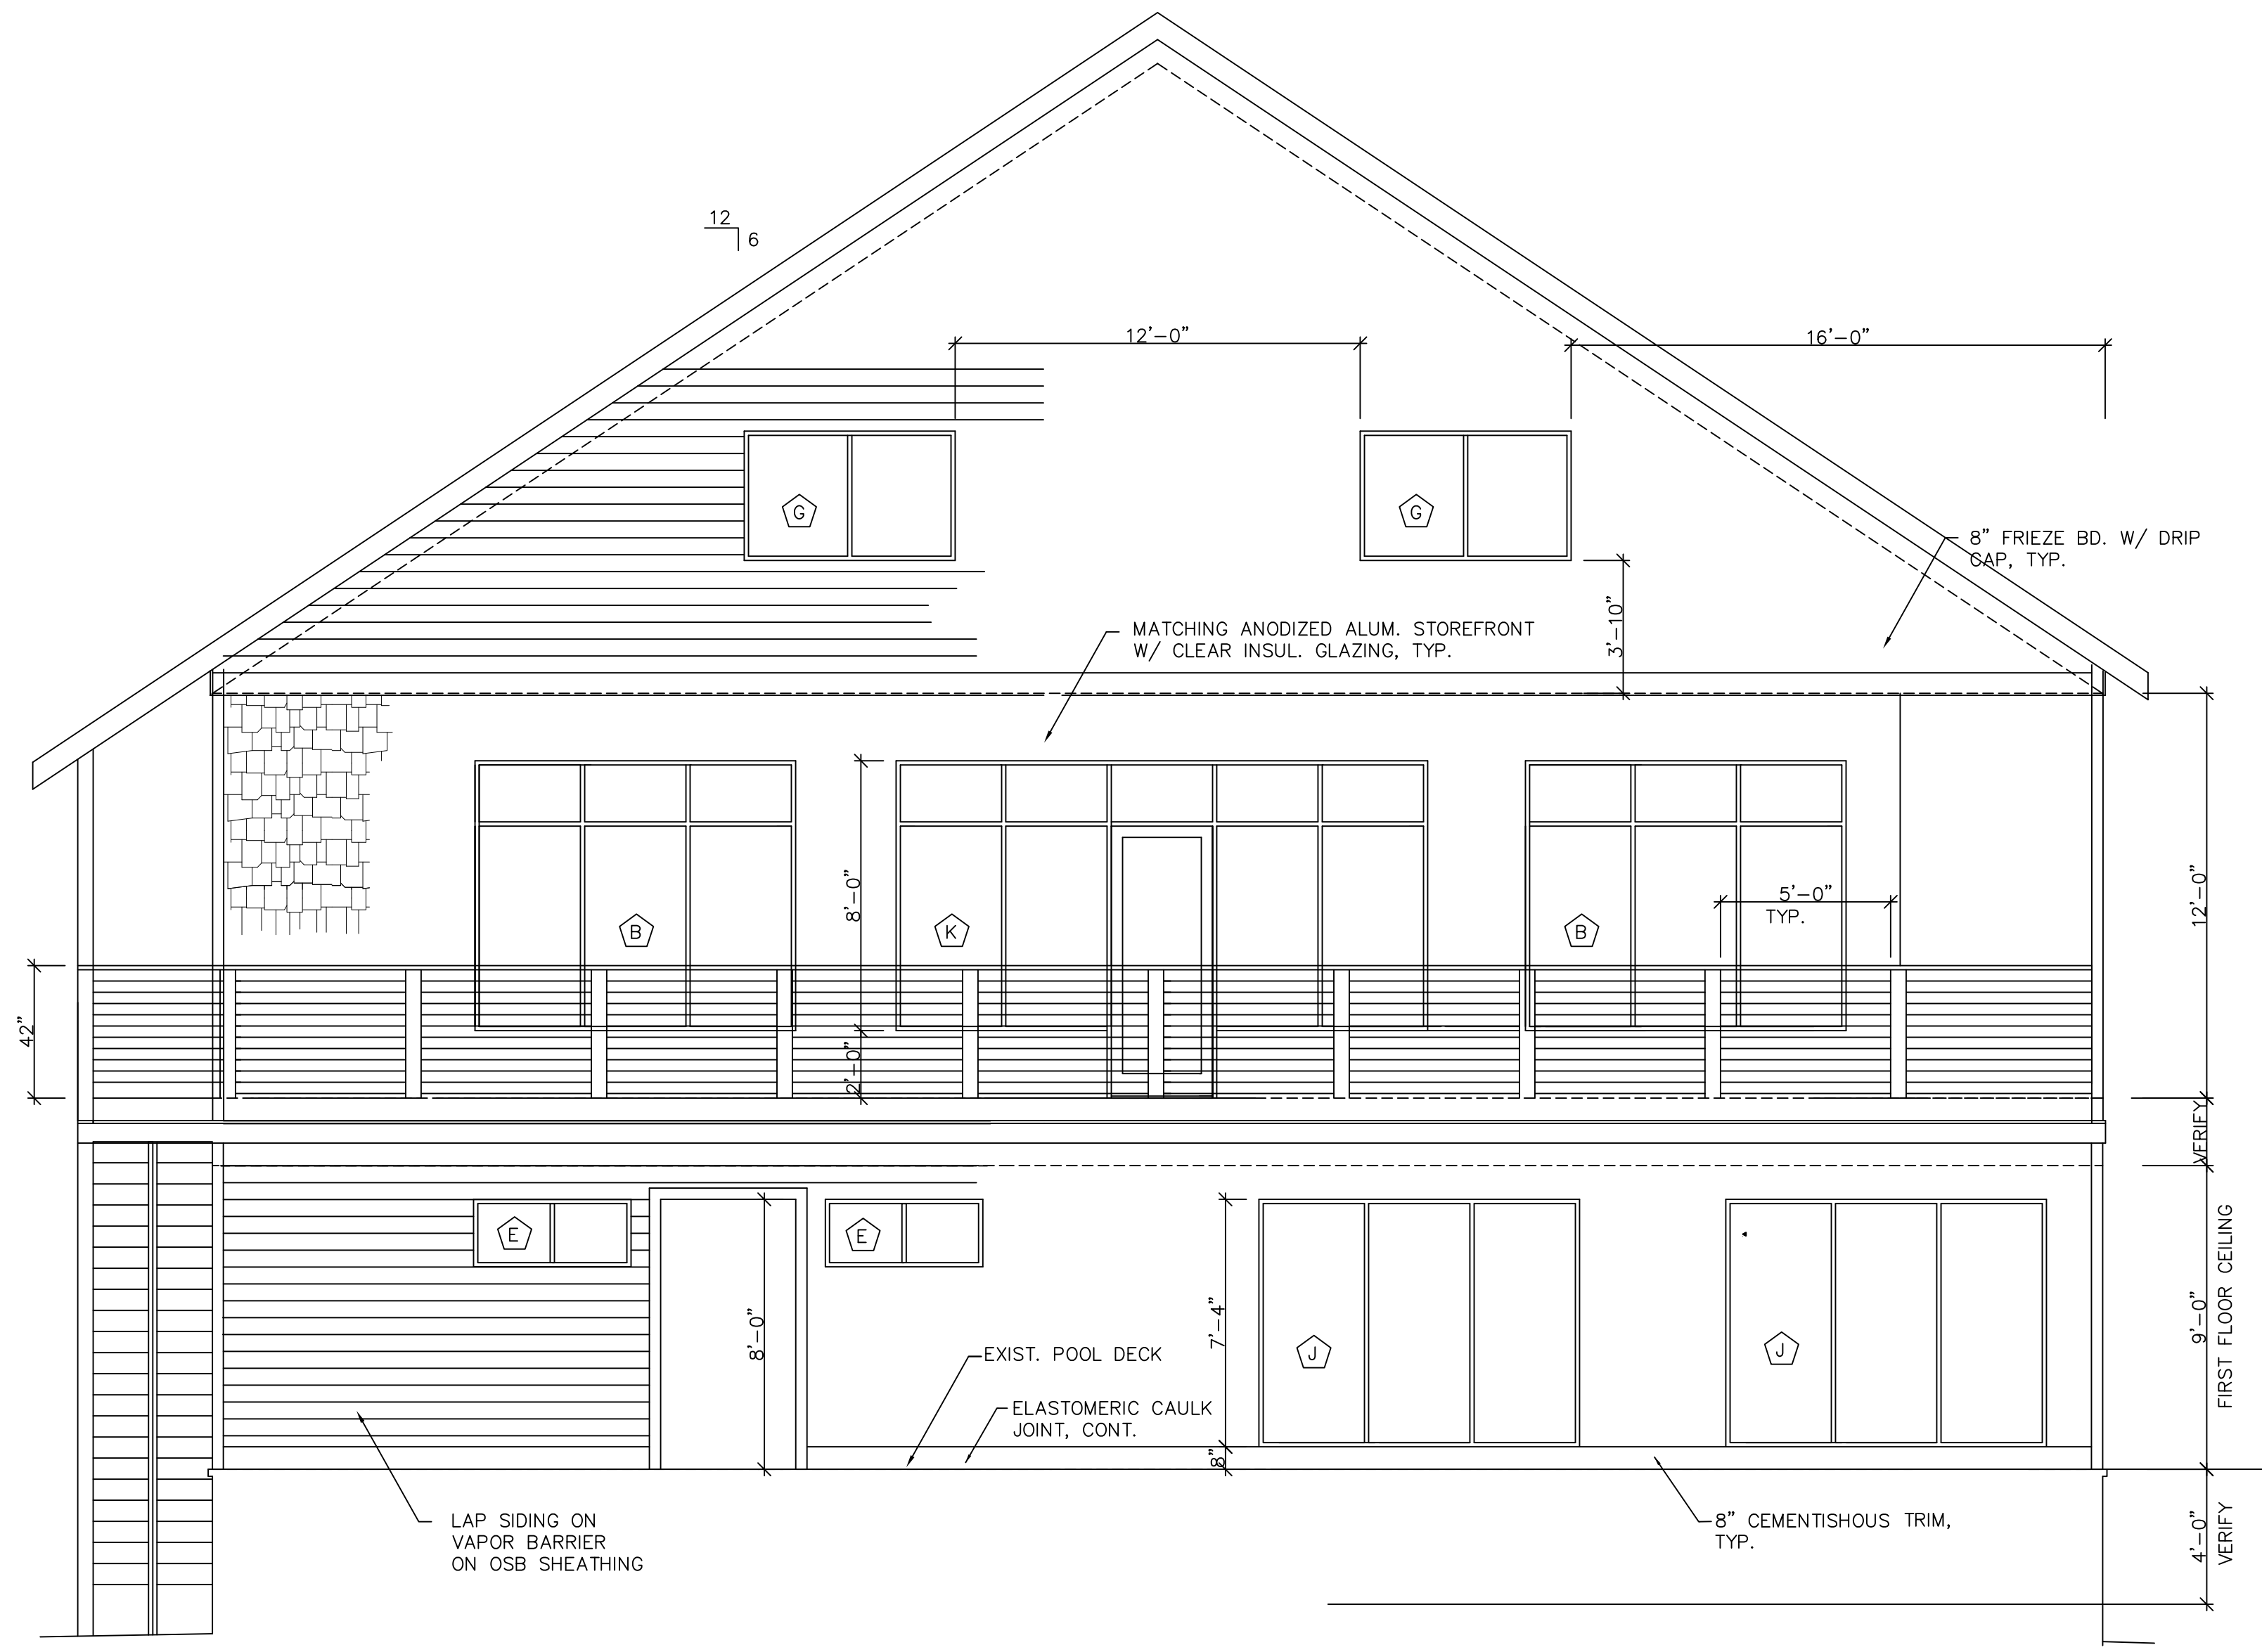

1 REAR ELEVATION
A4 1/4"=1'-0"

JIM GOODWIN
ARCHITECT, PLLC

PHONE 704-609-1884
E-MAIL jimgoodwinarch@aol.com

Reviewed for Code Compliance
Kevin Rape
Building Plans Reviewer
Brunswick County
12/30/2025

Reviewed for Code Compliance
Fire
Joe Oliver
Building Plans Reviewer
Brunswick County

Project **LOCKWOOD FOLLY POOL HOUSE**
18 CLUBHOUSE DR., SUPPLY, N.C.

Sheet Title **EXTERIOR ELEVATIONS**
1/4" = 1'-0"


Project Architect/
Job Captain
GOODWIN
DRAWN BY:
GOODWIN
DATE DRAWN:
9-19-24

Revisions

No. 1	Date 9-24-25
No. 2	Date 12-18-25
No. _____	Date _____
No. _____	Date _____
_____	_____
_____	_____
_____	_____
_____	_____
Issue Date	_____

Project Number
1508

Sheet **A-4** Of 10
CAD DWG: 1508-A4 © 1/4"

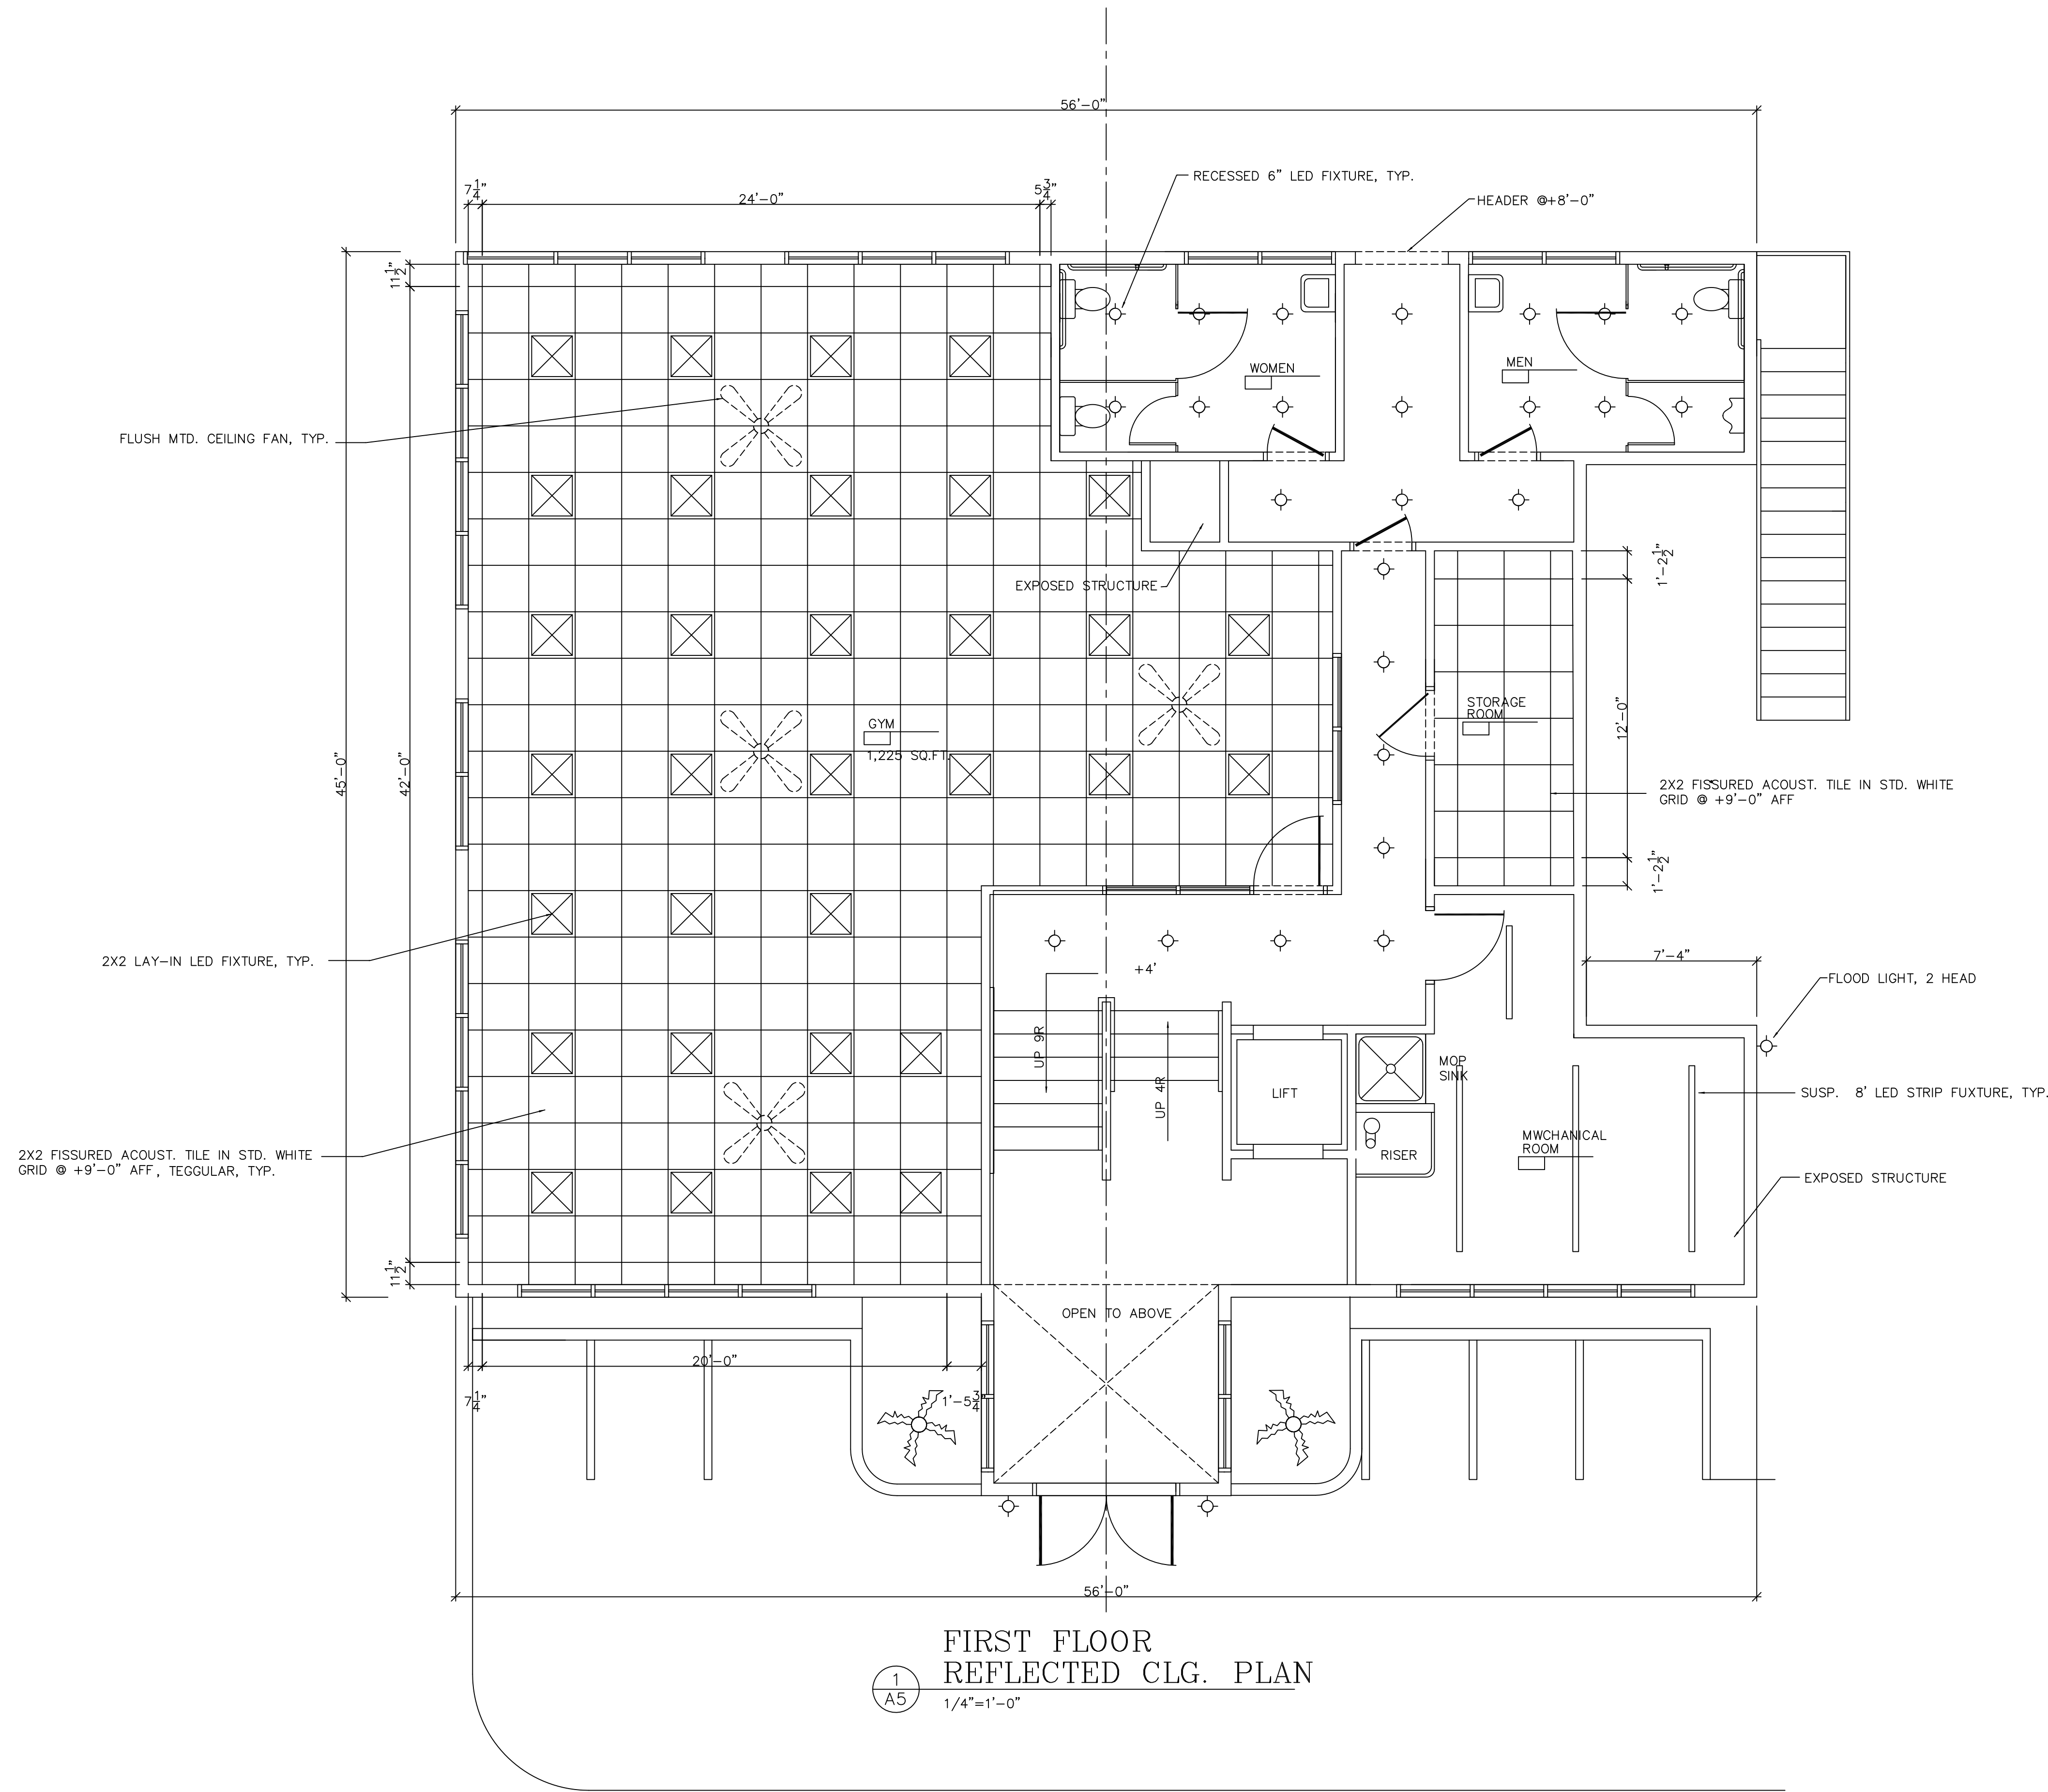

1
A5
FIRST FLOOR
REFLECTED CLG. PLAN
1/4"=1'-0"

JIM GOODWIN
ARCHITECT, PLLC

PHONE 704-609-1884
E-MAIL jimgoodwinarch@aol.com
3214 MARSHVIEW DR., SUPPLY N.C. 28462

Reviewed for Code
Compliance
Kevin Rape
Building Plans Reviewer
Brunswick County
12/30/2025

Reviewed for Code
Compliance
Fire
Joe Oliver
Building Plans Reviewer
Brunswick County
12/18/25

Project LOCKWOOD FOLLY POOL HOUSE
18 CLUBHOUSE DR., SUPPLY, N.C.

Sheet Title FIRST FLOOR REFLECTED CLG. PLAN
1/4" = 1'-0"



Project Architect/
Job Captain
GOODWIN
DRAWN BY:
GOODWIN
DATE DRAWN:
9-19-24

Revisions

No. 1	Date 9-24-25
No. 2	Date 12-18-25
No. _____	Date _____
No. _____	Date _____
_____	_____
_____	_____
_____	_____
_____	_____
Issue Date	_____

Project Number
1508

Sheet A-5 Of 10
CAD DWG: 1508-A5 @ 1/4"

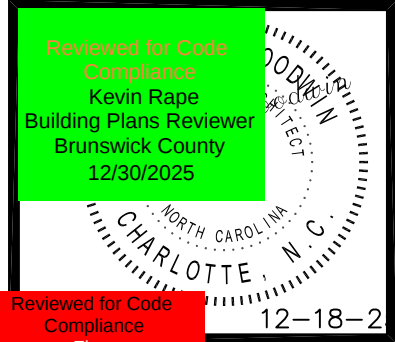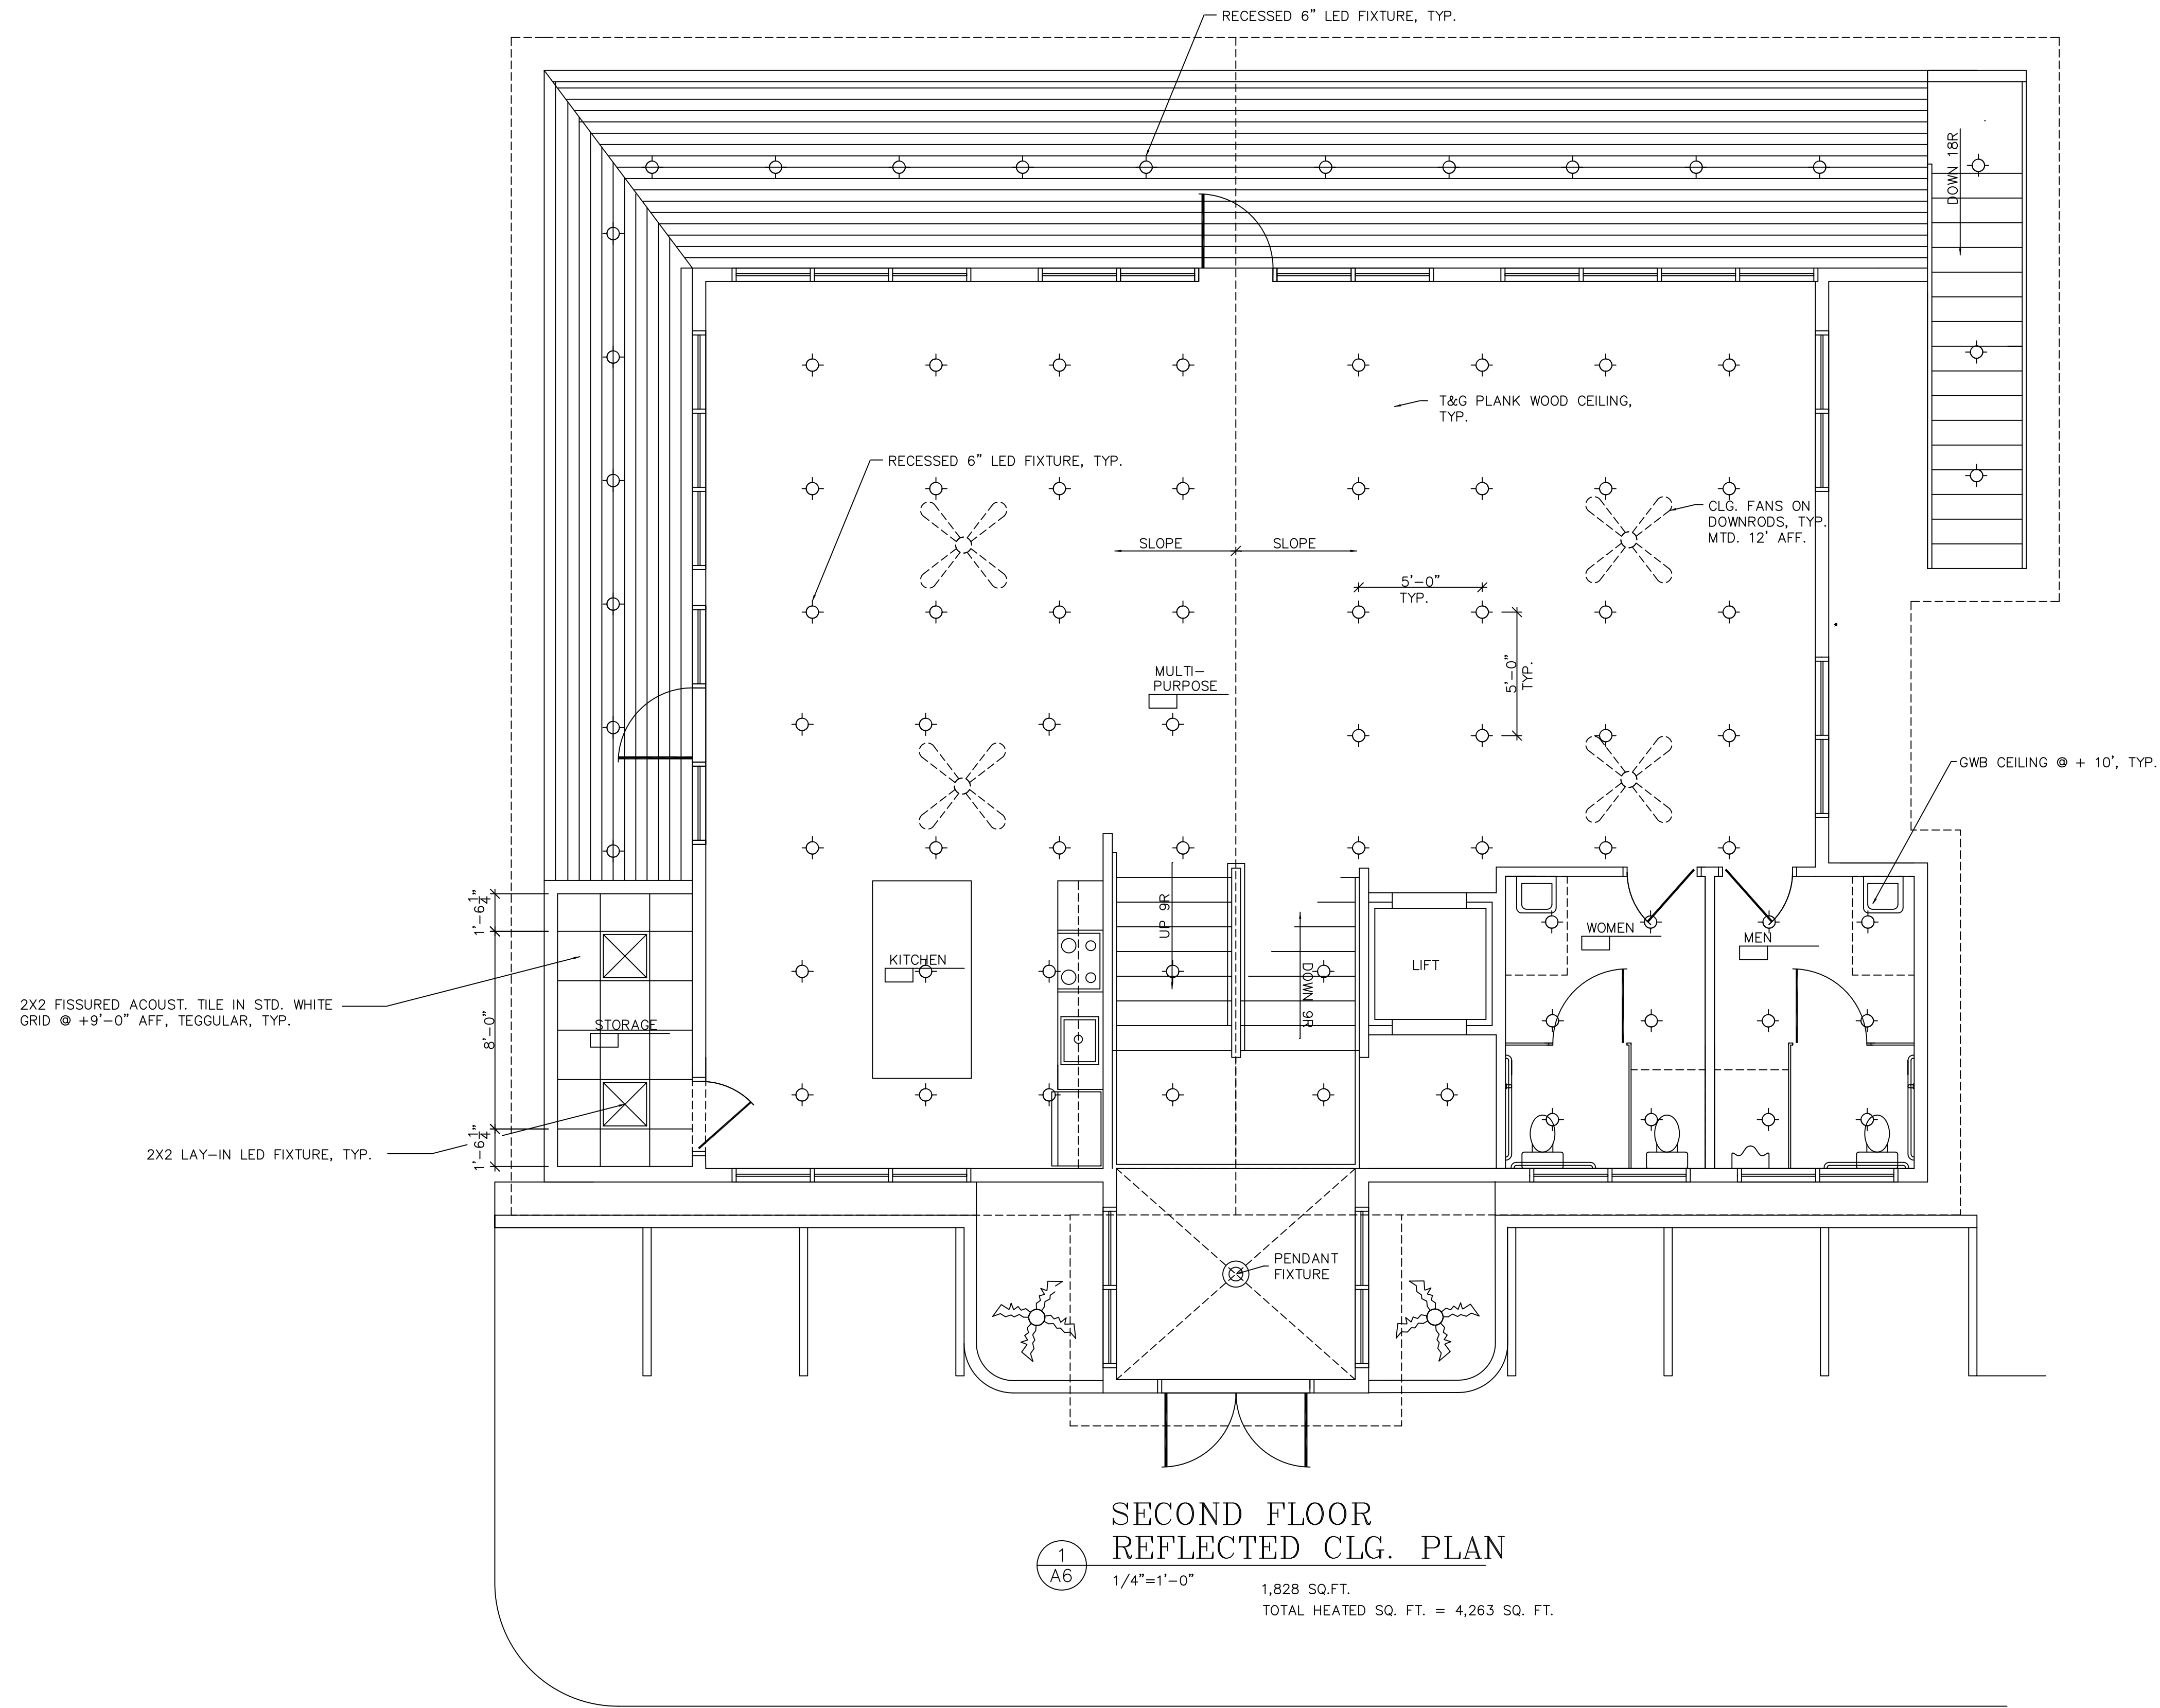

Reviewed for Code
Compliance
Fire
Joe Oliver
Building Plans Reviewer
Brunswick County


Project Architect/ Job Captain GOODWIN	
DRAWN BY: GOODWIN	
DATE DRAWN: 9-19-24	
Revisions	
No. 1	Date 9-24-25
No. 2	Date 12-18-25
No. _____	Date _____
No. _____	Date _____
_____	_____
_____	_____
_____	_____
_____	_____
Issue Date _____	

CONT. 5" PRE-FIN. ALUM.
GUTTER AND D.S.'S, TYP.

CONT. 5" PRE-FIN. ALUM.
GUTTER AND D.S.'S, TYP.

CONT. 5" PRE-FIN. ALUM.
GUTTER AND D.S.'S, TYP.

1
A7 ROOF PLAN
1/4"=1'-0"

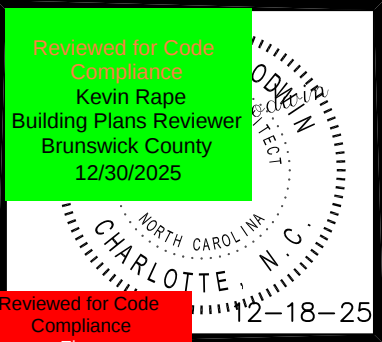

Reviewed for Code
Compliance
Fire
Joe Oliver
Building Plans Reviewer
Brunswick County

Project LOCKWOOD FOLLY POOL HOUSE
18 CLUBHOUSE DR., SUPPLY, N.C..

Sheet Title ROOF PLAN
1/4" = 1'-0"

Project Architect/
Job Captain
GOODWIN
DRAWN BY:
GOODWIN
DATE DRAWN:
9-19-24

Revisions

No. 1 Date 9-24-25
No. 2 Date 12-18-25
No. Date
No. Date

Issue Date

Project Number

1508

Sheet A-7 Of 10


CAD DWG: 1508-A7 © 1/4"

JIM GOODWIN
ARCHITECT, PLLC

3214 MARSHVIEW DR., SUPPLY N.C. 28462

PHONE 704-609-1884

E-MAIL jimgoodwinarch@aol.com

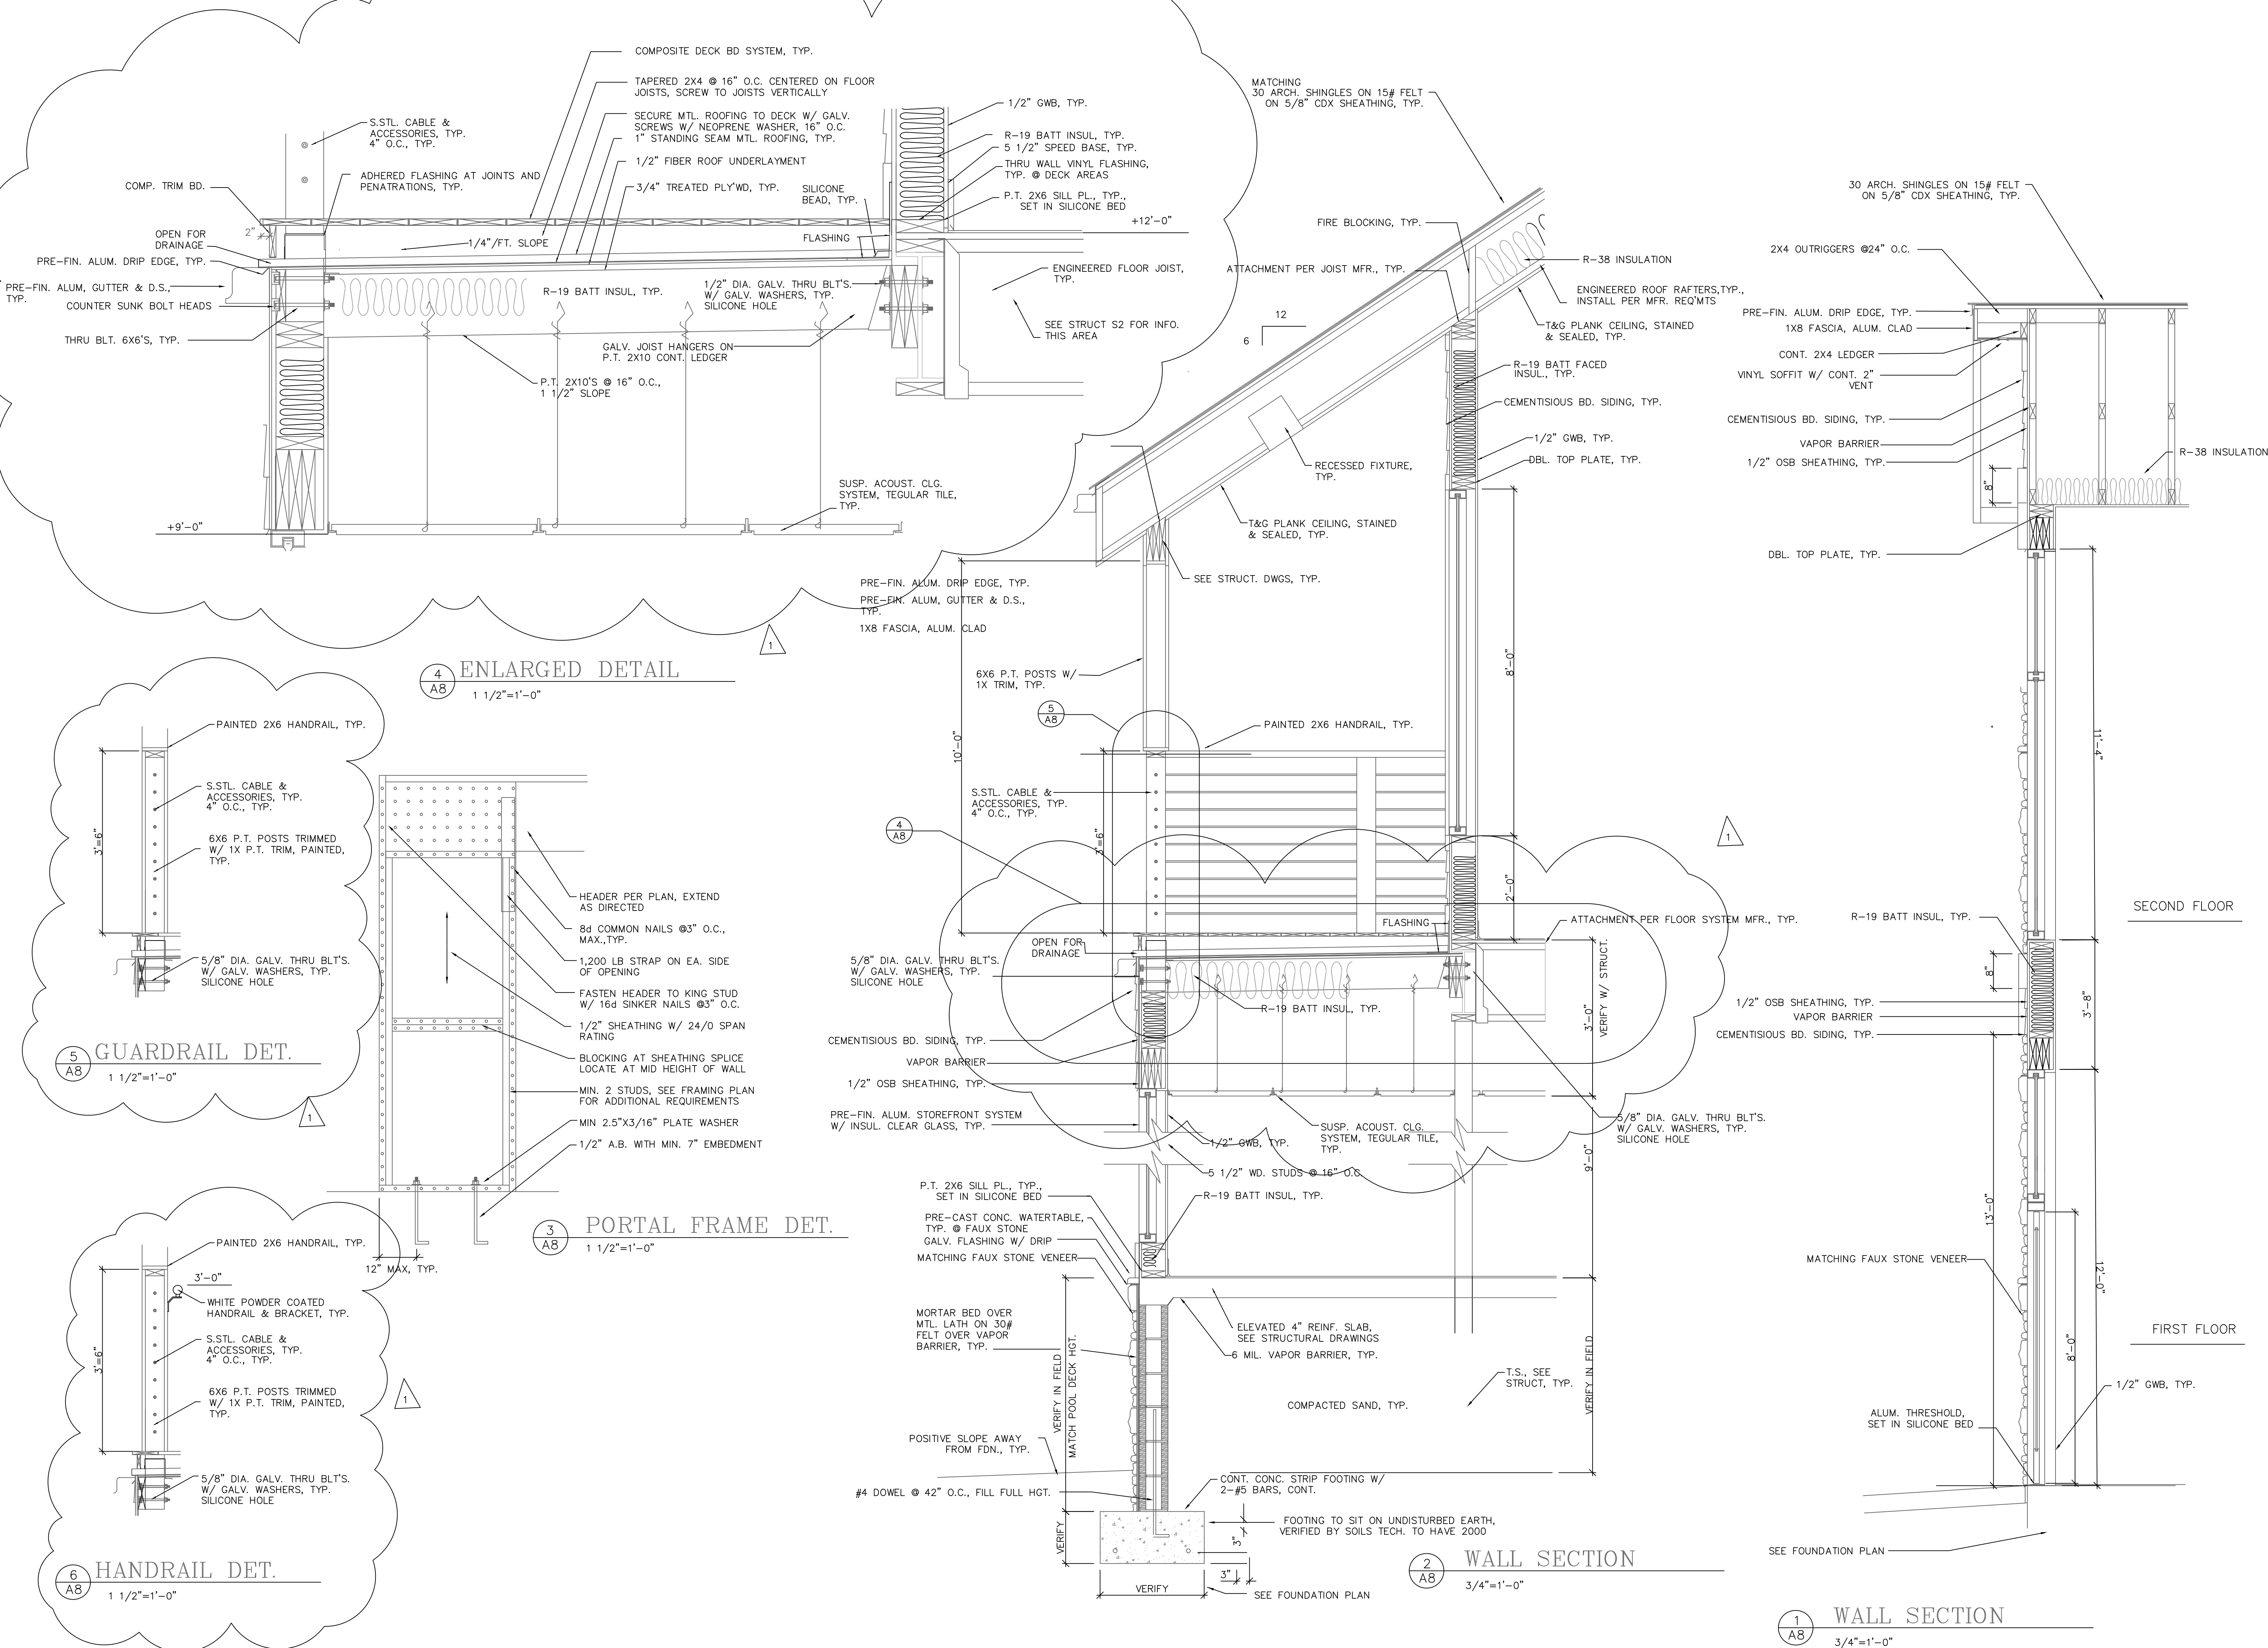



[illegible][illegible]

(VERIFY HARDWARE SCHEDULE W/ OWNER)


ALL HARDWARE SHALL CONFORM W/ ANSI A117.1
ALL DOOR HARDWARE TO BE NEPTUNE LEVER
HANDLE TYPE

- | | | | | | |
|----|---|----|---|----|---|
| 1. | 1 1/2 PR. BUTTS 1279 P, 4 1/2 X 4 1/2 N.R.P. HAGER
1 DEADLOCK B460P 626 2 3/4" B.S. YALE
1 PASSAGE SET A105 PLY 626 X 2 3/4" BS X 4 7/8" STR YALE Y-1 KEYWAY
1 THRESHOLD L120SHU-3FT DURABLE
1 SET WEATHERSTRIPPING 10-5050-17FT STANLEY
1 OVERHEAD CLOSER | 3. | 1 1/2 PR. BUTTS 1279 P, 4 1/2 X 4 1/2 N.R.P. HAGER
1 PRIVACY SET (Ø TOILET DOORS ONLY)
1 FLOOR STOP 436B26D IVES
1 OVERHEAD CLOSER | 7. | 1 DEADLOCK B460P 626 2 3/4" B.S. YALE
1 LOCKSET |
| 2. | 1 1/2 PR. BUTTS 1279 P, 4 1/2 X 4 1/2 N.R.P. HAGER
1 OVERHEAD CLOSER
1 DEADLOCK B460P 626 2 3/4" B.S. YALE
1 ENTRY ALERT DOOR CHIME | 4. | 1 1/2 PR. BUTTS 1279 P, 4 1/2 X 4 1/2 N.R.P. HAGER
1 PASSAGE SET A105 PLY 626 X FULL LIPPED STRIKE YALE | 5. | 1 1/2 PR. BUTTS 1279 P, 4 1/2 X 4 1/2 N.R.P. HAGER
1 PRIVACY SET |


	2 x 4 LAY-IN LIGHT FIXTURE
	2 x 2 LAY-IN FIXTURE
	2 x 4 EMERGENCY LIGHT W/ BATTERY BACK-UP
	EXIT LIGHT
	PERIMETER CEILING DIFFUSER
	CEILING DIFFUSER
	CEILING RETURN GRILLE
	TELEVISION
	PENDANT LIGHT
	CEILING FAN

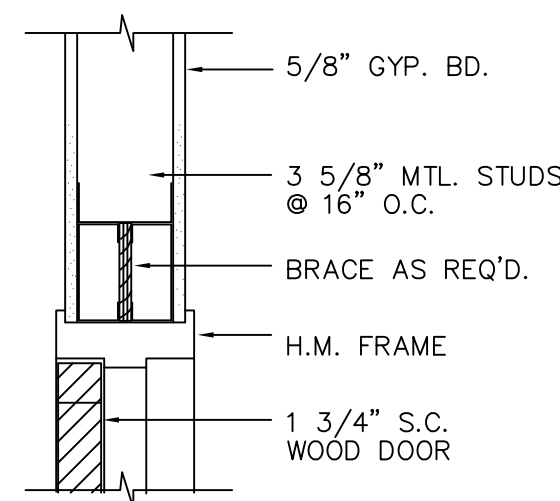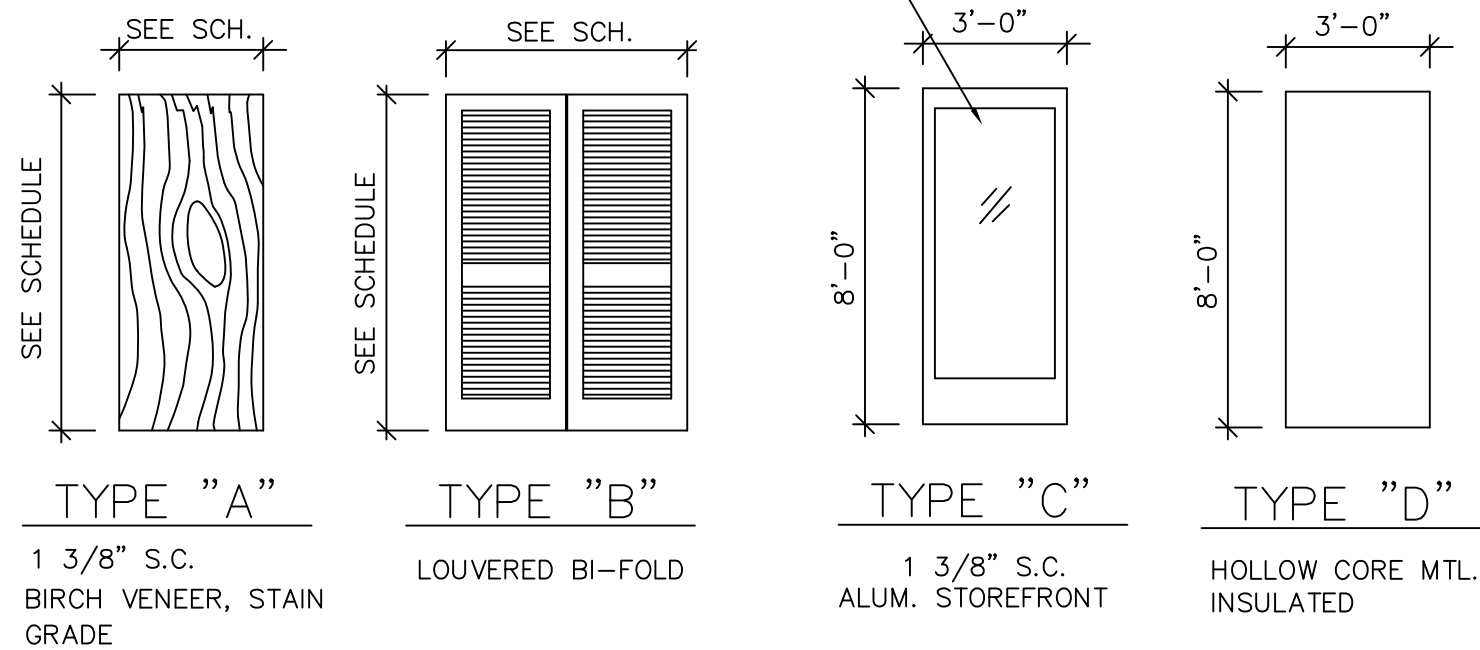


201 HEAD DETAIL

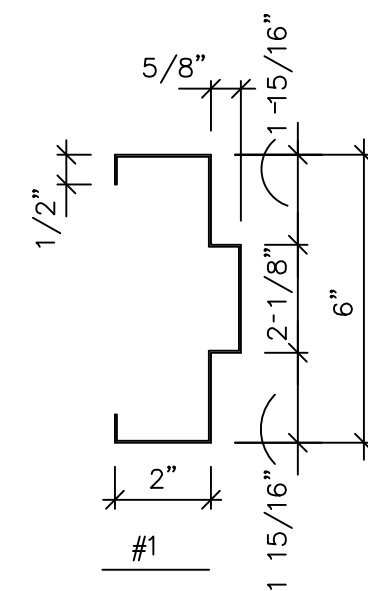


4 FRAME DETAILS
A9 3"=1'-0"

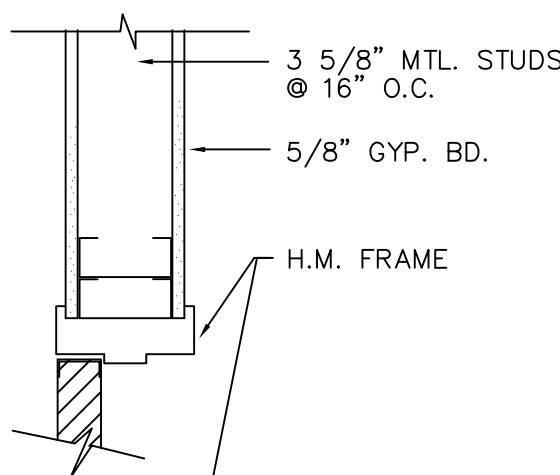

202 JAMB DETAIL


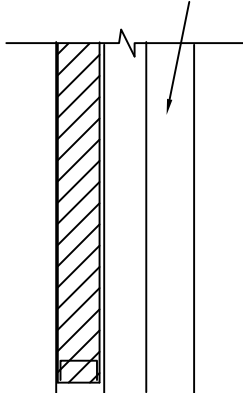


203 THRESHOLD DTL

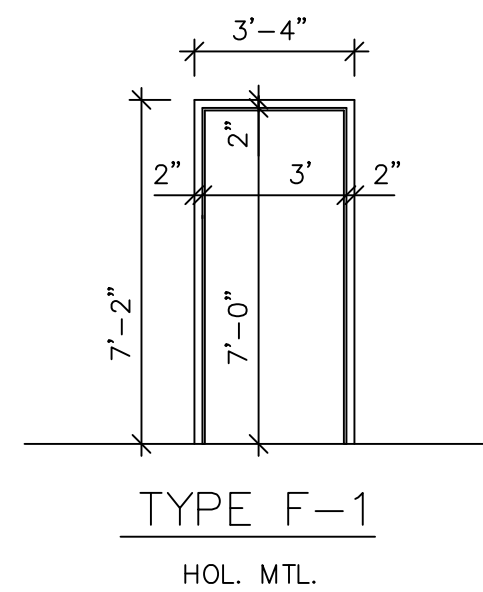

3 FRAME TYPES
A9 1/4"=1'-0"

- $$1\frac{1}{2}'' = 1' - 0''$$

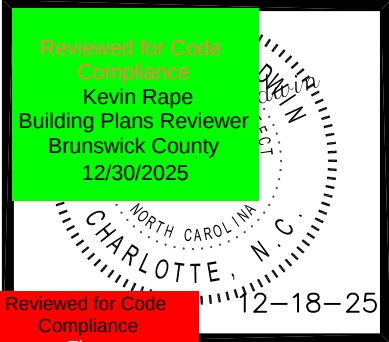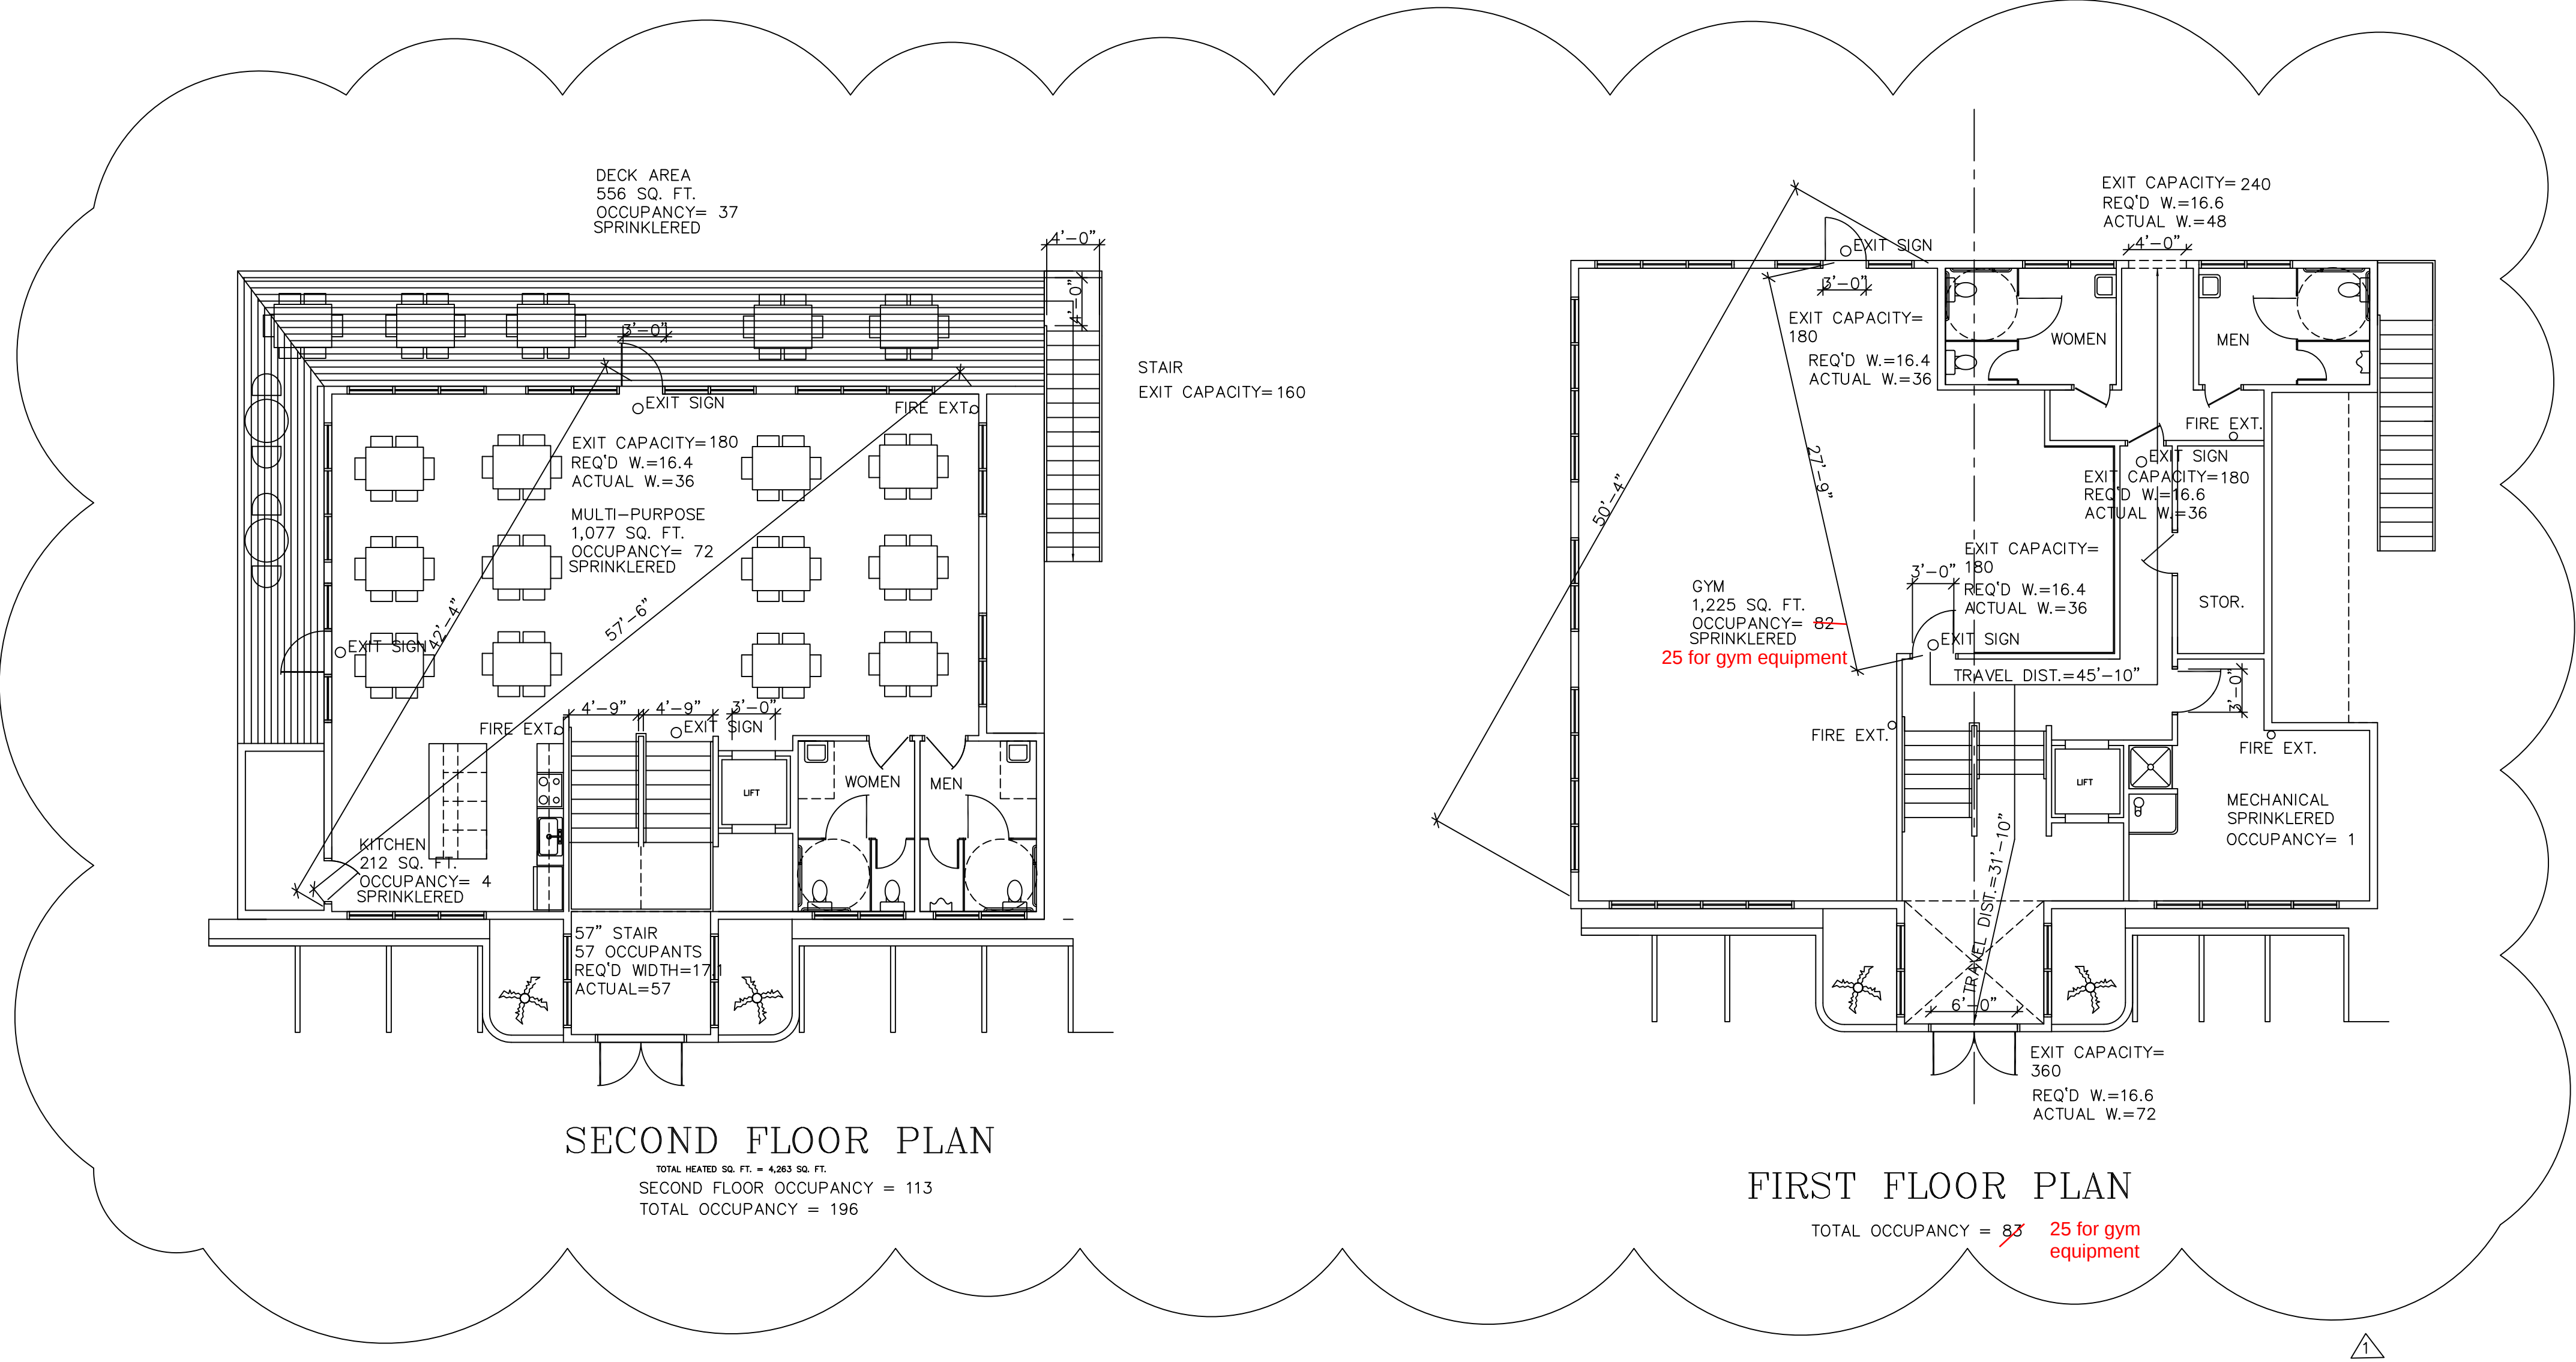

Reviewed for Code
Compliance
Fire
Joe Oliver
Building Plans Reviewer
Brunswick County

Project Architect/
Job Captain
GOODWIN
DRAWN BY:
GOODWIN
DATE DRAWN:
9-19-24

Revisions	
No. 1	Date 9-24-25
No. 2	Date 12-18-25
No. _____	Date _____
No. _____	Date _____
No. _____	Date _____
No. _____	Date _____
No. _____	Date _____
Issue Date _____	